



PROYEK RUMAH TINGGAL

IBU RANI DAN PAK BROTO


DEPOK

PT . ARUS PROPERTINDO


DAFTAR ISI GAMBAR

HALAMAN	JUDUL GAMBAR	SKALA
A-00-00	DAFTAR ISI GAMBAR	1 : NTS
A-00-01	GAMBAR 3D	1 : NTS
A-00-02	GAMBAR PINTU JENDELA	1 : 100
A-00-03	GAMBAR PONDASI, KOLOM DAN BALOK	1 : 100
A-00-04	GAMBAR DETAIL SLOOF, KOLOM DAN BALOK	1 : 100
A-00-05	GAMBAR DETAIL PONDASI	1 : 100
A-00-06	GAMBAR DENAH	1 : 100
A-00-07	GAMBAR PERLETAKAN PINTU JENDELA	1 : 100
A-00-08	GAMBAR DENAH PLAFOND	1 : 100
A-00-09	GAMBAR ELEKTRIKAL	1 : 100
A-00-10	GAMBAR MEKANIKAL	1 : 100
A-00-11	GAMBAR TAMPAK	1 : 100
A-00-12	GAMBAR POTONGAN	1 : 100
A-00-13	GAMBAR DETAIL TOILET	1 : 100
A-00-14	GAMBAR DETAIL TANGGA	1 : 100
A-00-15	GAMBAR DETAIL KOLAM	1 : 100


	-	-	-	-	-
	-	-	-	-	-
	-	-	-	-	-
	-	-	-	-	-
	-	ISSUED FOR CONSTRUCTION	-	-	-
REV.	DATE	DESCRIPTION	BY	CHKD	APVD
REVISIONS					
PROJECT TITLE :					
-					
OWNER :					
CONSULTANS :					
SUB CONTRACTOR :					
-					
DRAWING TITLE :					
DAFTAR ISI GAMBAR					
-					
SCALE	N.T.S	DATE	JOB NO. -		
DRAWN BY	-	-	UNITS : -		
CHECKED BY	-	-	AREA CODE		SIZE
APPROVED BY	-	-	-		A1
DRAWING NO. :			SHEET	REVISION	
-			A-00-01	0	

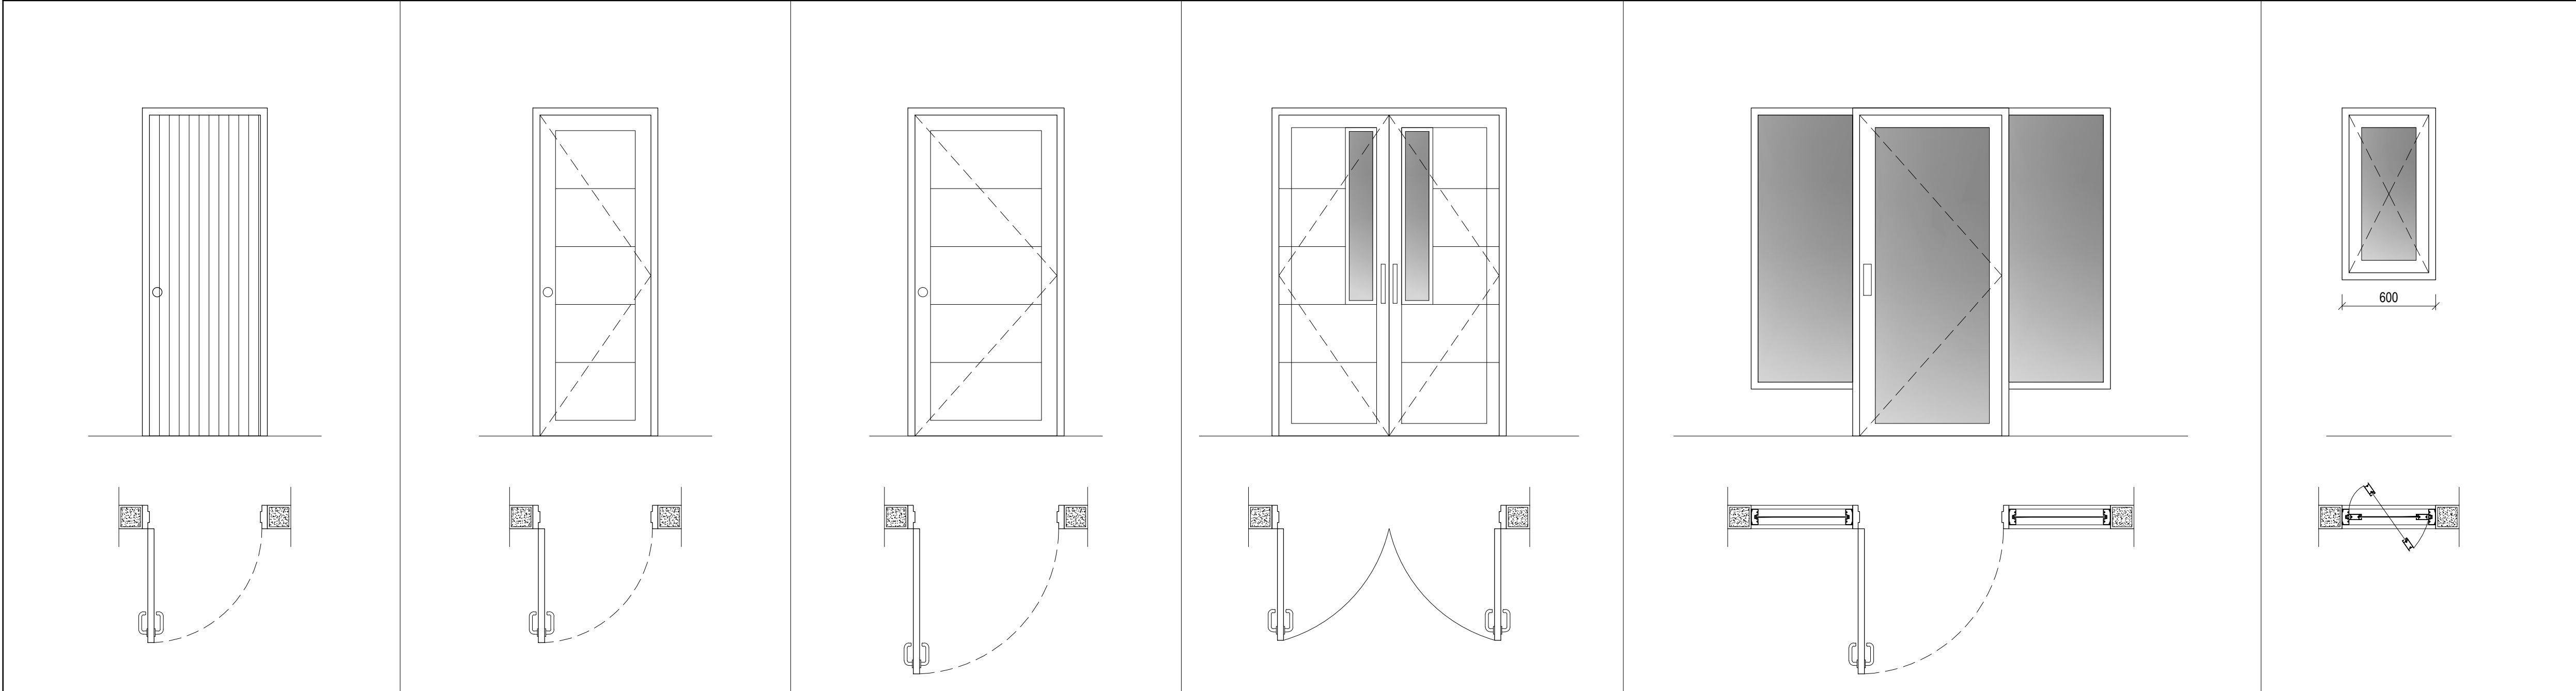

TIPE PINTU	PVC	DAUN PINTU		TIPE PINTU	P-1	DAUN PINTU		TIPE PINTU	P-2	DAUN PINTU		TIPE PINTU	P-3	DAUN PINTU		TIPE PINTU	P-4	DAUN PINTU		TIPE PINTU	J-1	DAUN PINTU	
BUKAAN	T : 2100 L : 800	KUSEN		BUKAAN	T : 2100 L : 800	KUSEN		BUKAAN	T : 2100 L : 1000	KUSEN		BUKAAN	T : 2100 L : 1500	KUSEN		BUKAAN	T : 2100 L : 2300	KUSEN		BUKAAN	T : 1100 L : 600	KUSEN	
TOTAL	5			TOTAL	2			TOTAL	5			TOTAL	3			TOTAL	2			TOTAL	12		

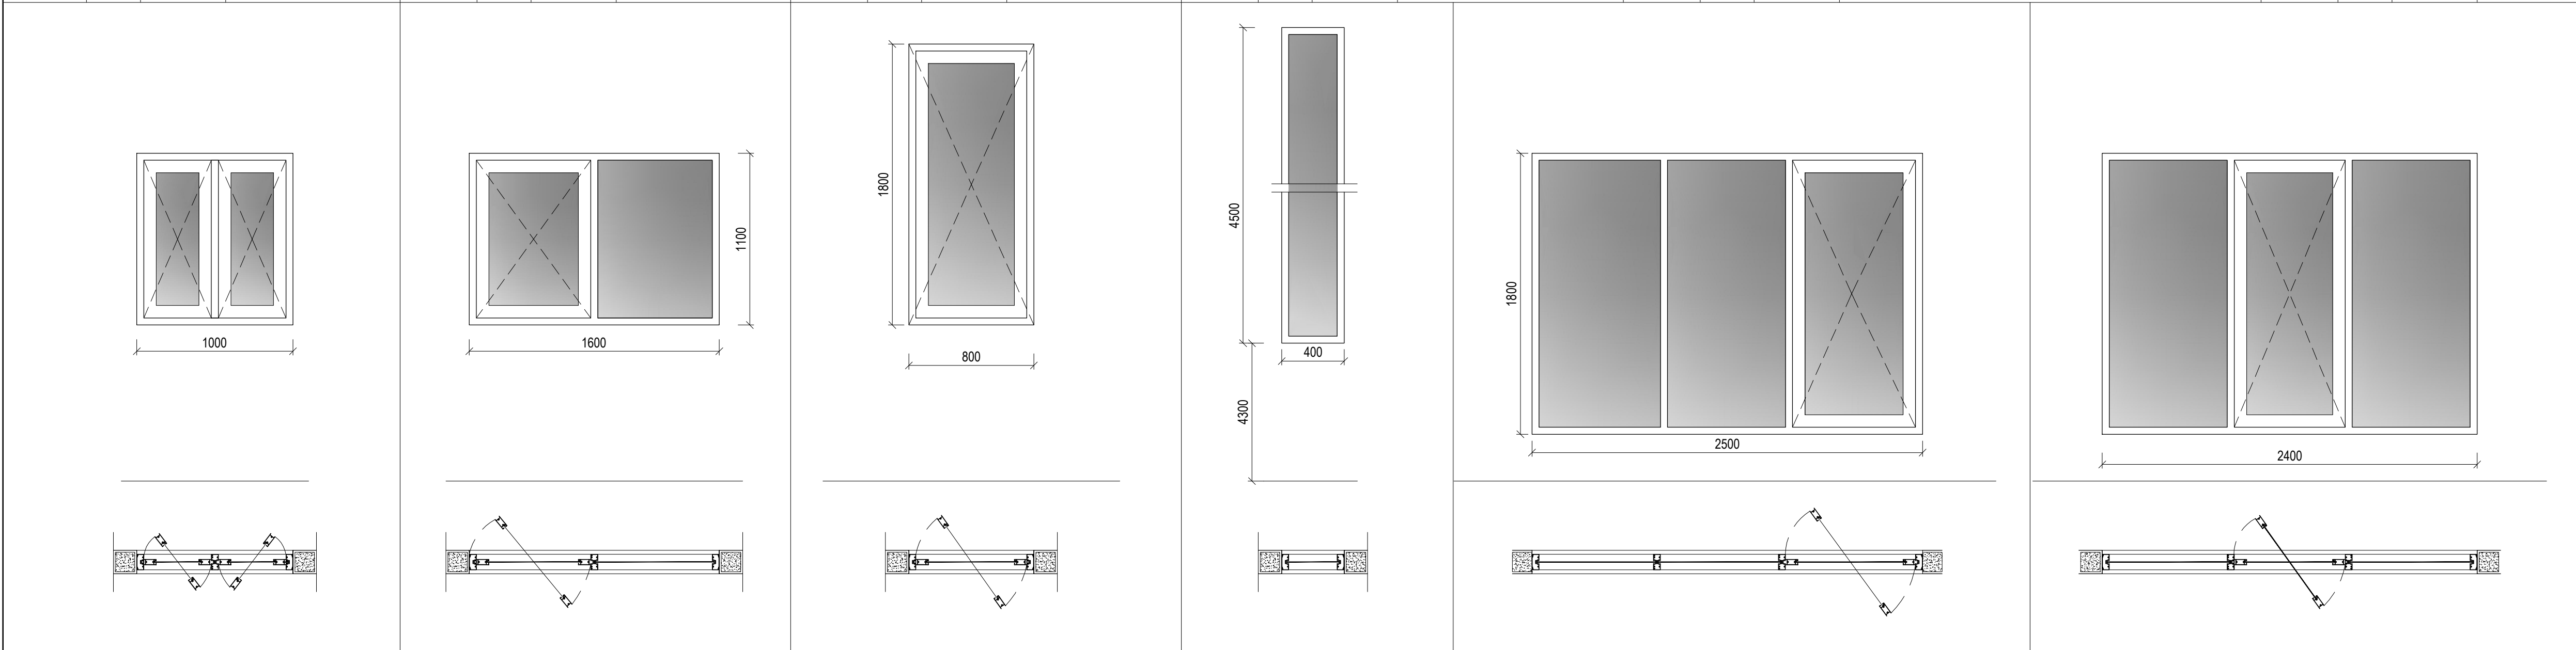

TIPE PINTU	J-2	DAUN PINTU		TIPE PINTU	J-3	DAUN PINTU		TIPE PINTU	J-4	DAUN PINTU		TIPE PINTU	J-5	DAUN PINTU		TIPE PINTU	J-6	DAUN PINTU		TIPE PINTU	J-7	DAUN PINTU	
BUKAAN	T : 1100 L : 1000	KUSEN		BUKAAN	T : 1100 L : 1600	KUSEN		BUKAAN	T : 1800 L : 800	KUSEN		BUKAAN	T : 4500 L : 400	KUSEN		BUKAAN	T : 1800 L : 2500	KUSEN		BUKAAN	T : 1800 L : 2400	KUSEN	
TOTAL	3			TOTAL	2			TOTAL	1			TOTAL	1			TOTAL	1			TOTAL	1		

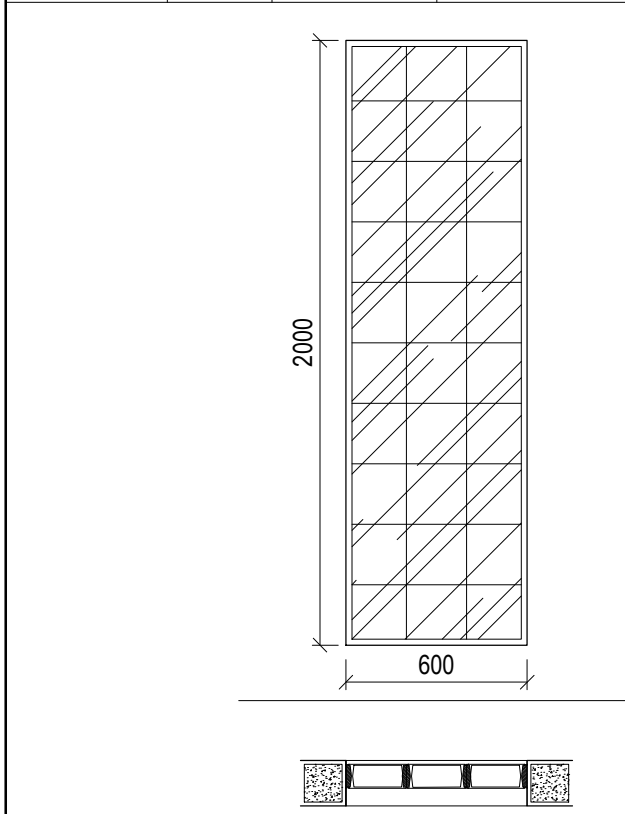

TIPE PINTU	GB	DAUN PINTU	
BUKAAN	T : 2000 L : 600	KUSEN	
TOTAL	2		

REV.	DATE	DESCRIPTION	BY	CHKD	APVD
-	-	-	-	-	-
-	-	-	-	-	-
-	-	-	-	-	-
-	-	-	-	-	-
-	-	ISSUED FOR CONSTRUCTION	-	-	-

REV.	DATE	DESCRIPTION	BY	CHKD	APVD
------	------	-------------	----	------	------

REVISIONS
PROJECT TITLE :
-


OWNER :
-

CONSULTANS :
-


SUB CONTRACTOR :
-

DRAWING TITLE :
DETAIL PINTU & JENDELA
-


SCALE	N.T.S	DATE	JOB NO.	-
DRAWN BY	-	-	UNITS :	-
CHECKED BY	-	-	AREA CODE	-
APPROVED BY	-	-	SIZE	A1
DRAWING NO. :	-	-	SHEET	REVISION
-	-	-	A-00-02	0

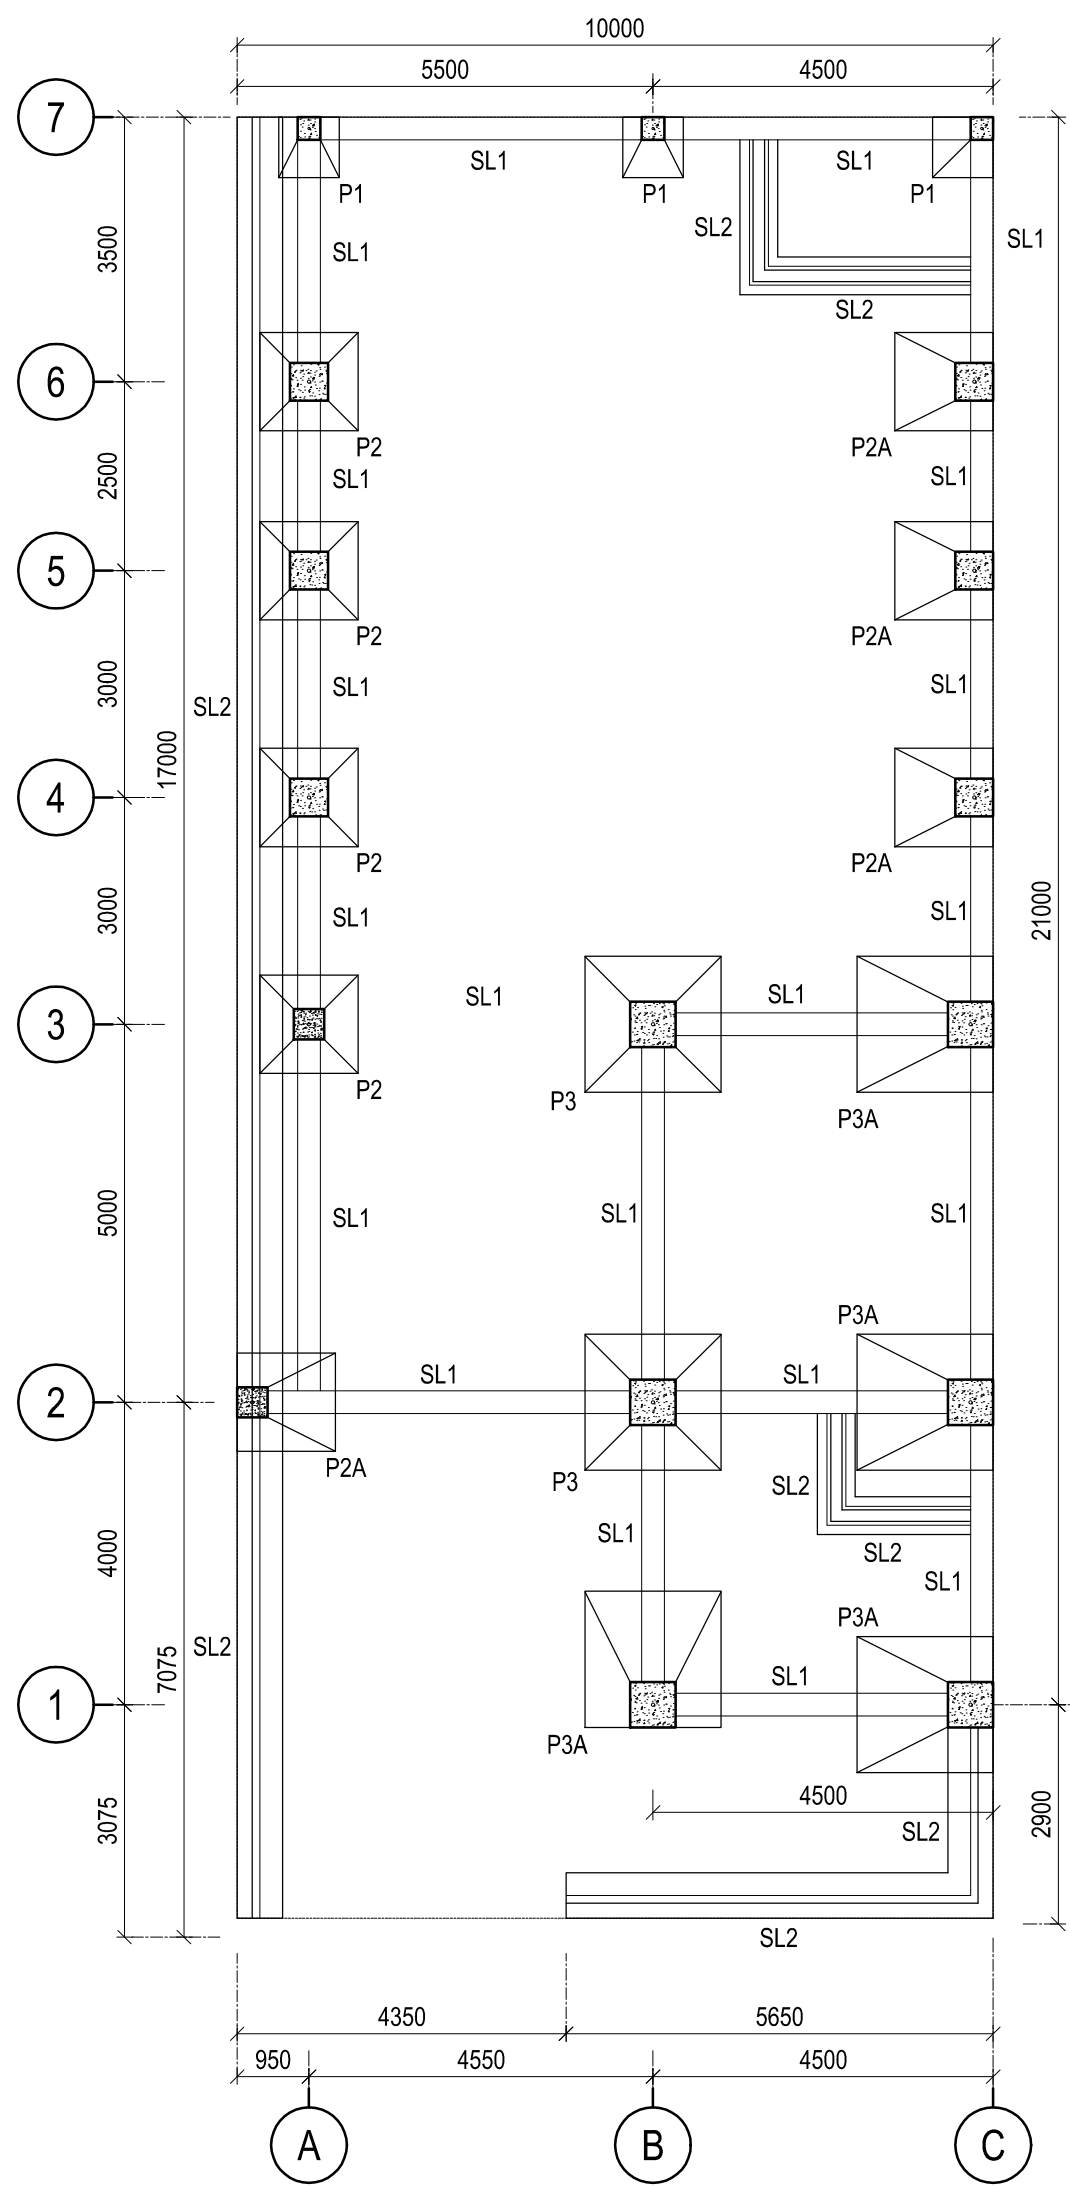


DENAH - PONDASI
SCALE 1 : 100

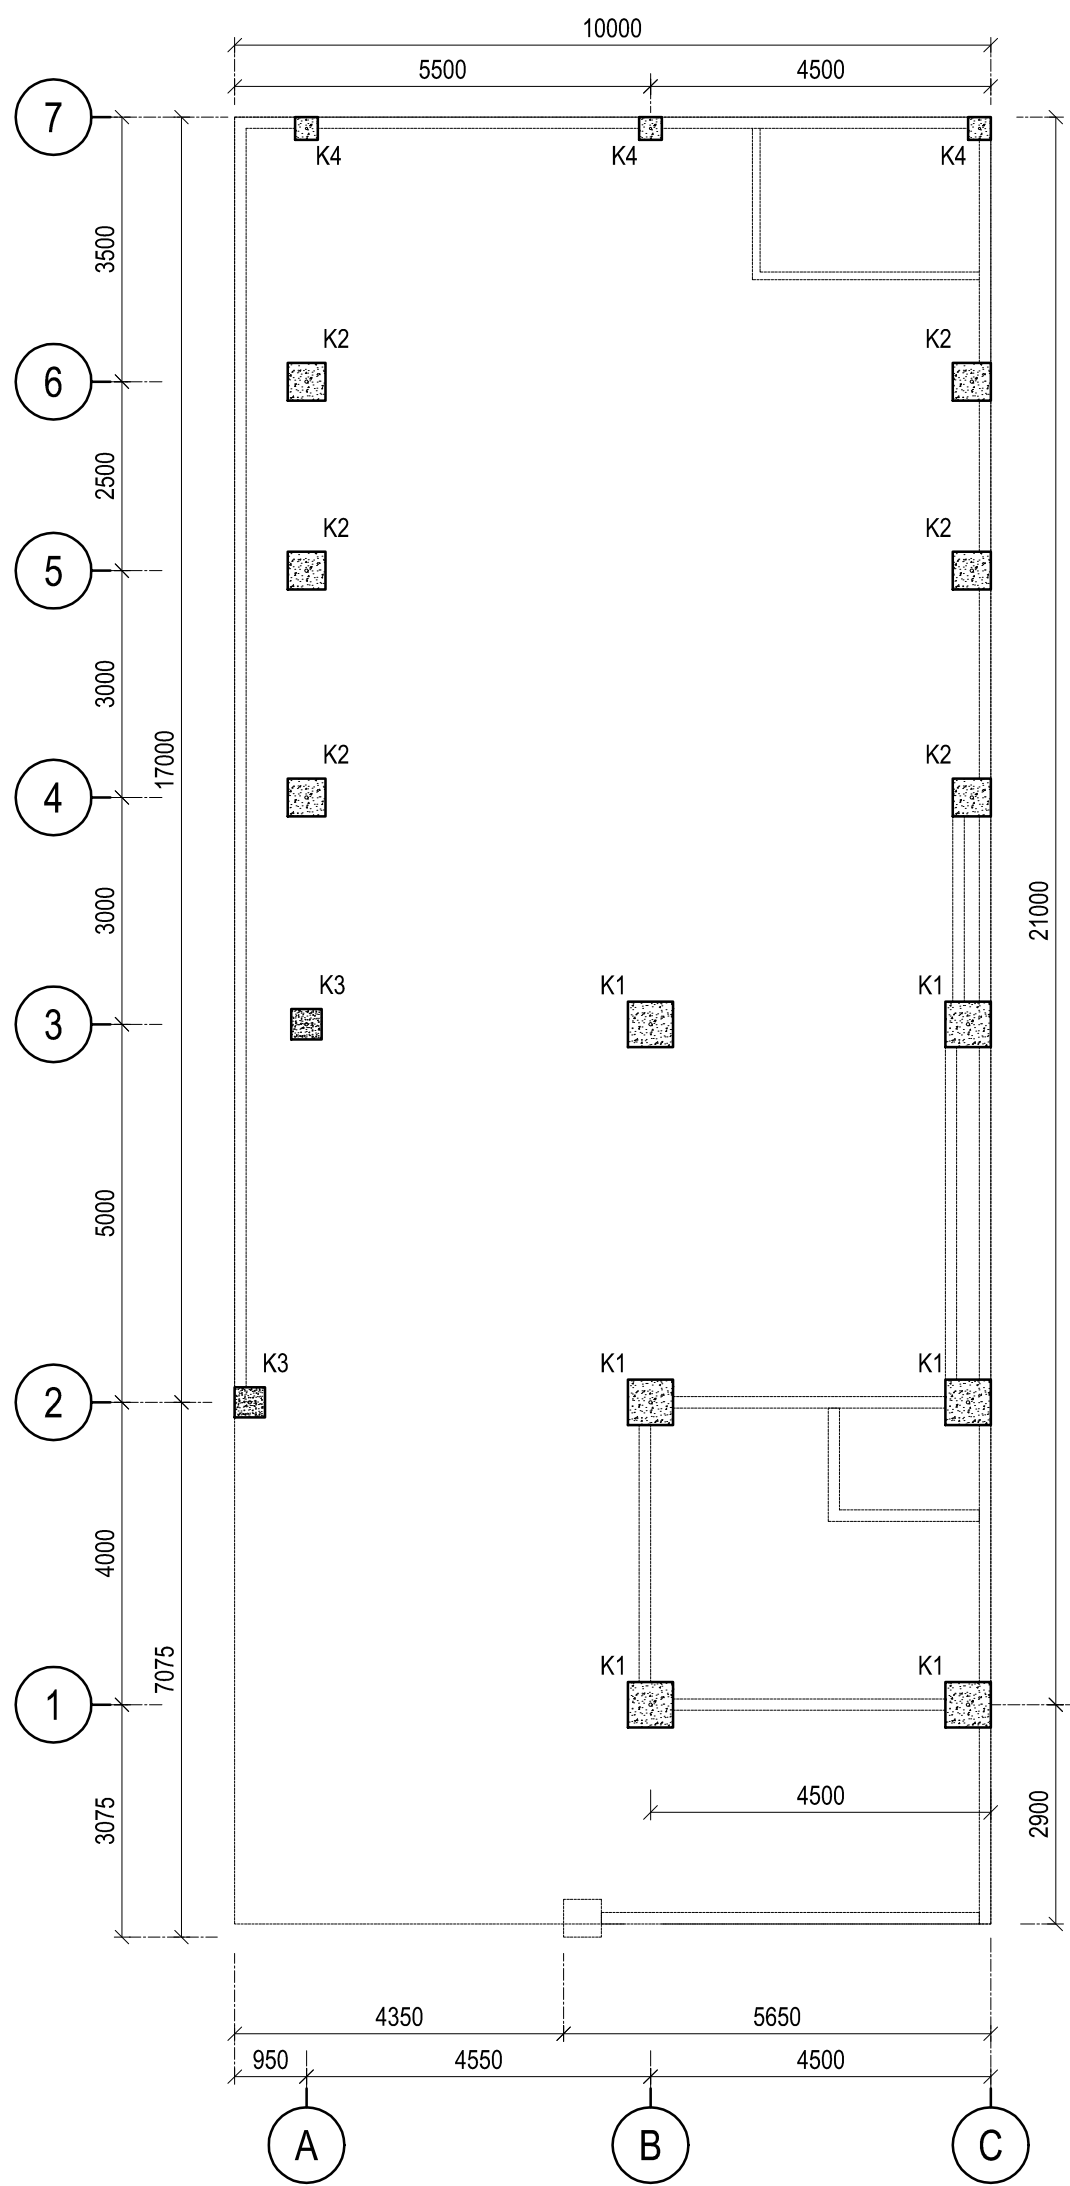

DENAH - KOLOM LANTAI DASAR
SCALE 1 : 100

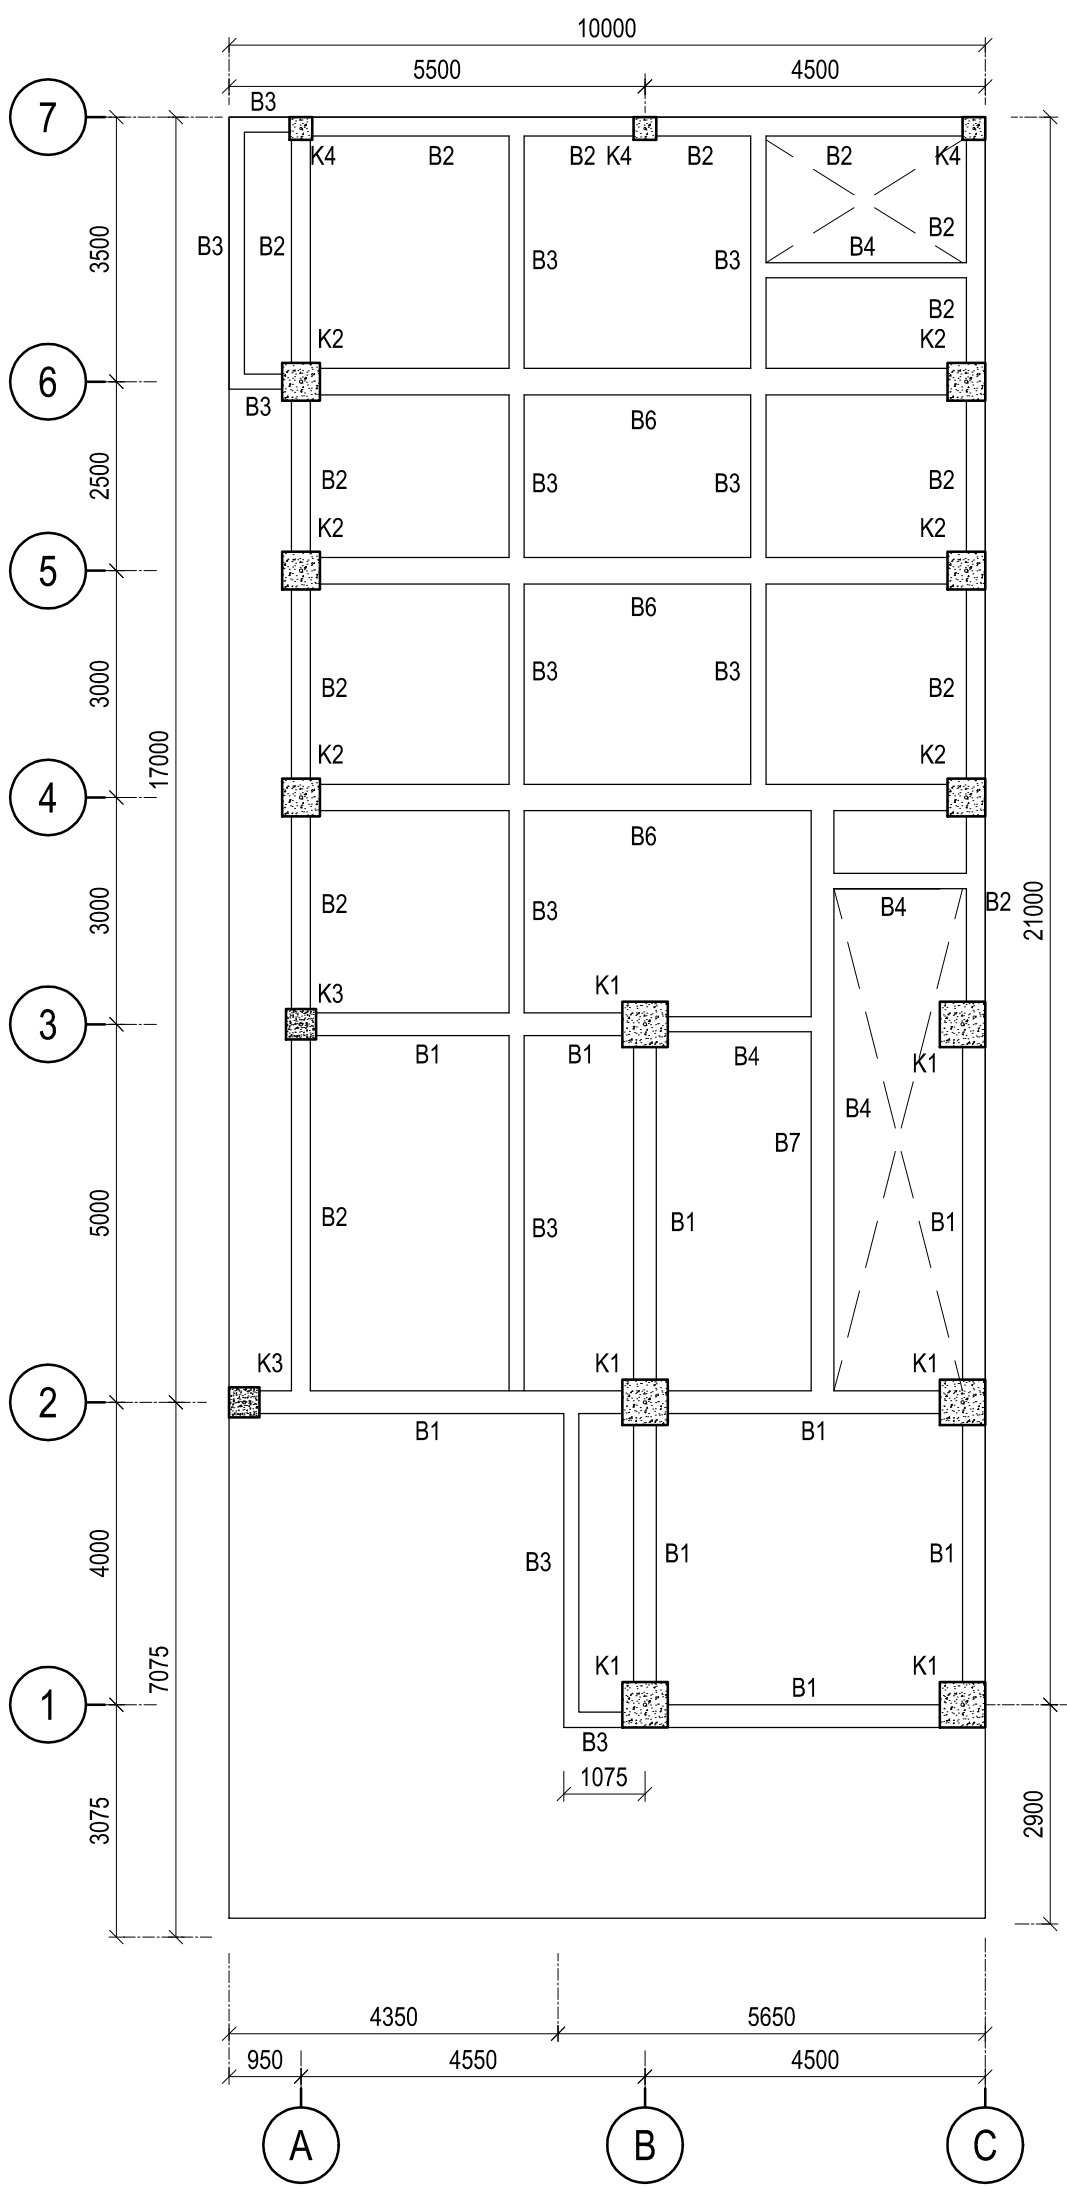

DENAH - BALOK LANTAI 2
SCALE 1 : 100

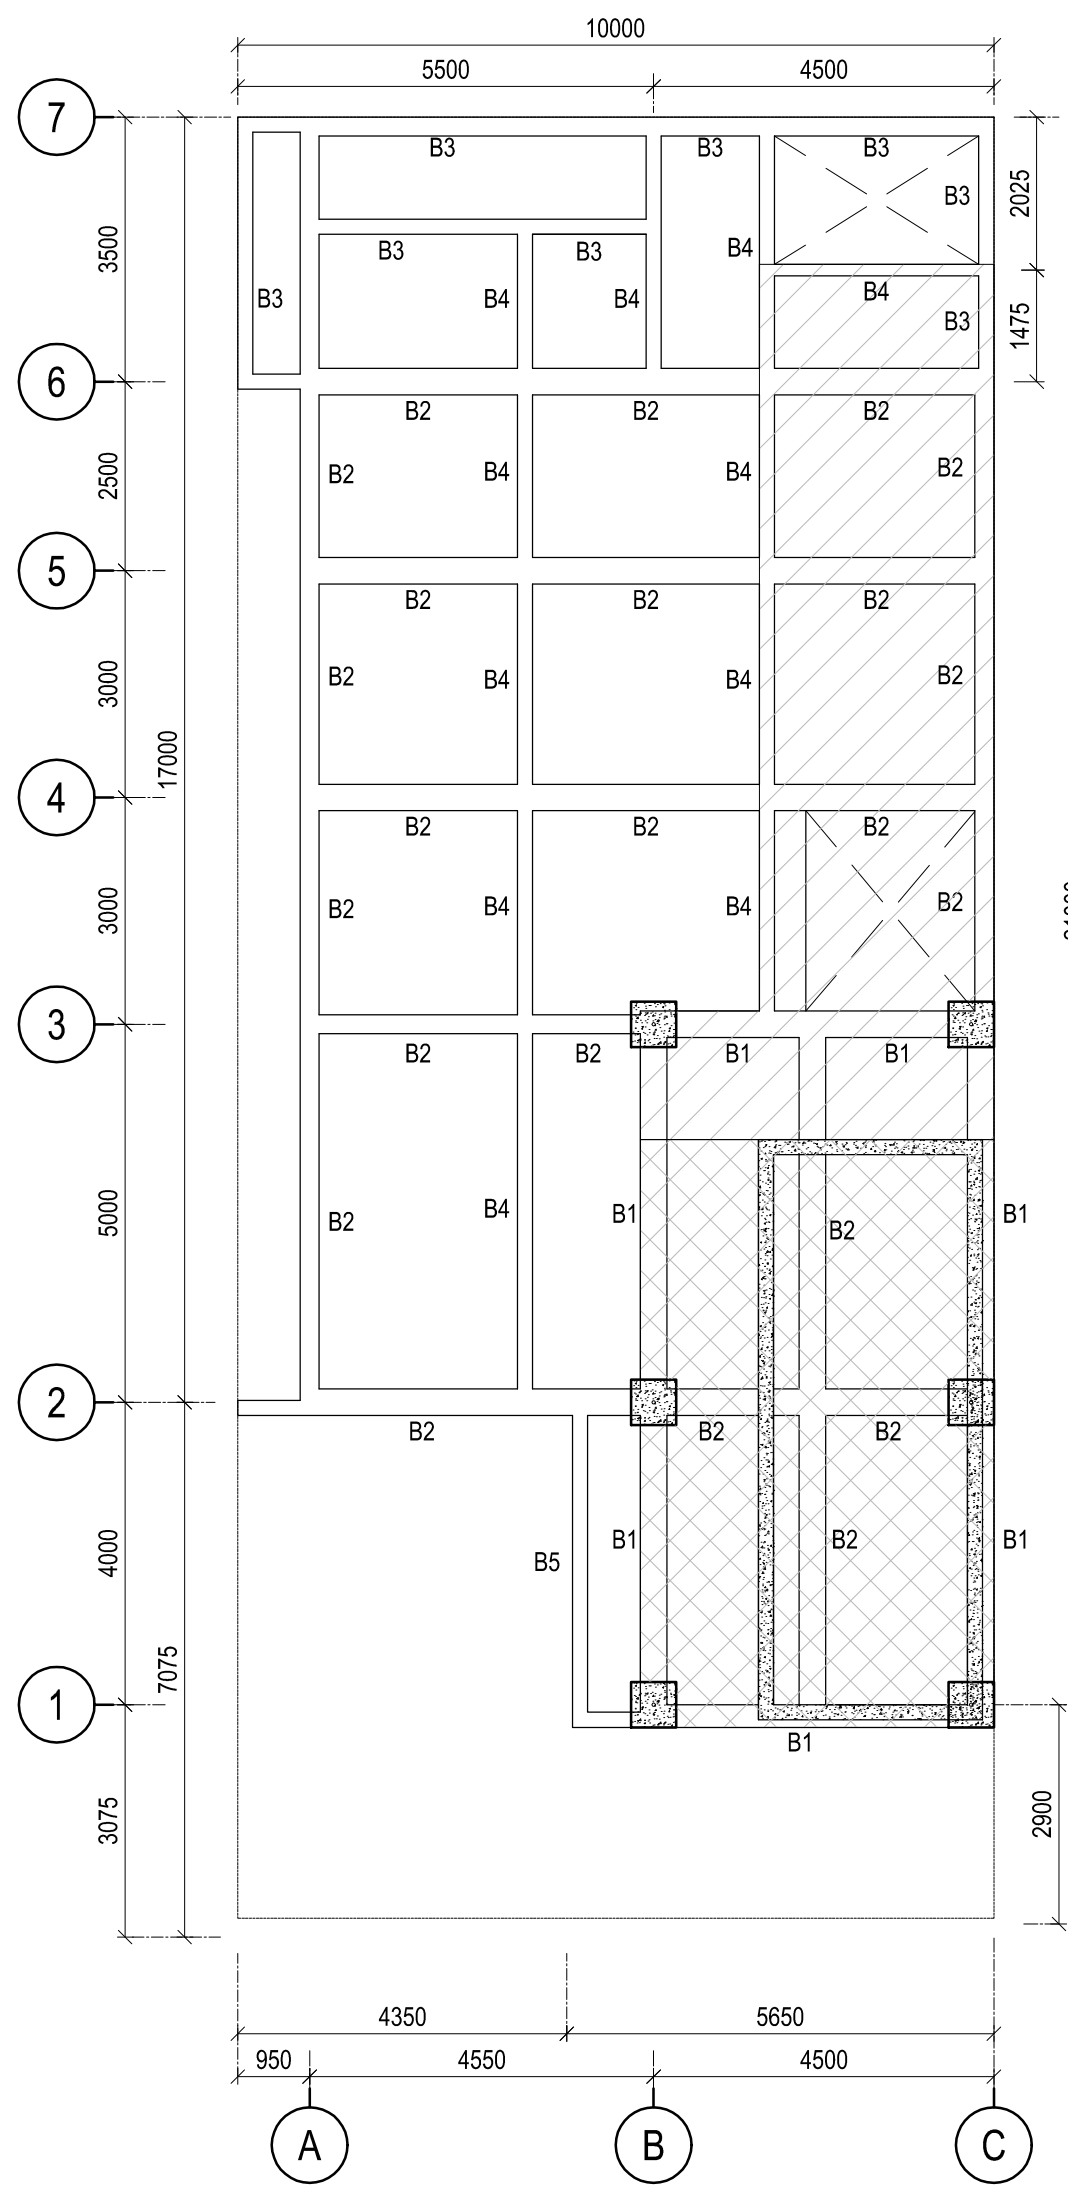

DENAH - BALOK LANTAI 3
SCALE 1 : 100

KODE PONDASI :	
P1	PONDASI 800x800x150
P2	PONDASI 1300x1300x300
P3	PONDASI 1800x1800x400

KODE KOLOM :	
K1	KOLOM 600x600
K2	KOLOM 500x500
K3	KOLOM 400x400
K4	KOLOM 300x300

KODE SLOOF :	
SL1	SLOOF 300x550
SL2	SLOOF 200x300

KODE BALOK :	
B1	BALOK 350x650
B2	BALOK 250x500
B3	BALOK 200x350
B4	BALOK 200x300
B5	BALOK 200x200
B6	BALOK 350x700
B7	BALOK 300x550

KODE PLAT :	
	PLAT T 120mm Perulangan 2 Lapis D10 - 200
	PLAT T 150mm Perulangan 2 Lapis D10 - 150
	PLAT T 200mm Perulangan 2 Lapis D13 - 150

-	-	-	-	-	-
-	-	-	-	-	-
-	-	-	-	-	-
-	-	-	-	-	-
0	-	ISSUED FOR CONSTRUCTION	-	-	-
REV.	DATE	DESCRIPTION	BY	CHKD	APVD

REVISIONS

PROJECT TITLE :

-

OWNER :

CONSULTANS :

SUB CONTRACTOR :





-

DRAWING TITLE :














DENAH PONDASI, KOLOM DAN BALOK

-





SCALE	N.T.S	DATE	JOB NO.	-
DRAWN BY	-	-	UNITS :	-
CHECKED BY	-	-	AREA CODE	-
APPROVED BY	-	-	SIZE	A1
DRAWING NO. :	-	-	SHEET	REVISION
-	-	-	-	0

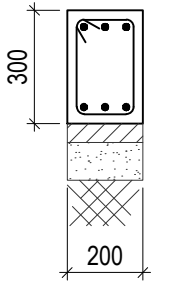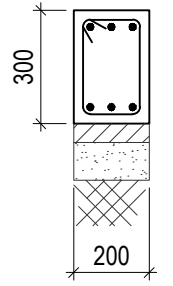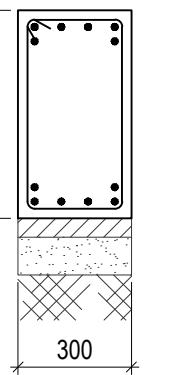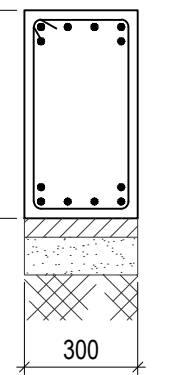TIPE SLOOF	SL2		SL1	
	UJUNG	TENGAH	UJUNG	TENGAH
				
UK. BALOK	200 x 300		300 x 550	
TULANGAN ATAS	3 D13	3 D13	6 D16	6 D16
TULANGAN BAWAH	3 D13	3 D13	6 D16	6 D16
SENGKANG	Ø8 - 150	Ø8 - 150	Ø8 - 100	Ø8 - 150

DETAIL SLOOF
SCALE 1 : 20

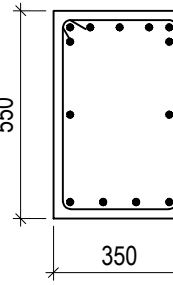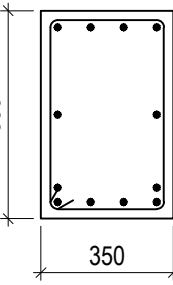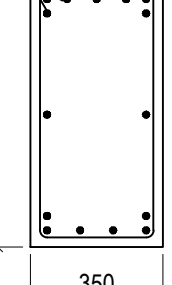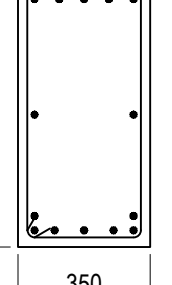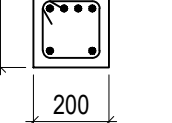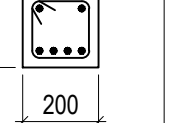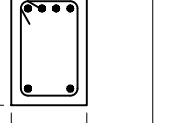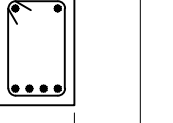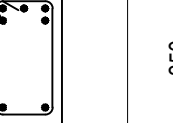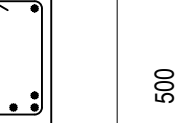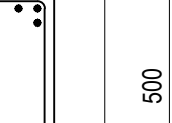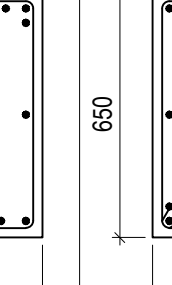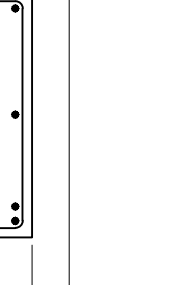TIPE BALOK	B7		B6		B5		B4		B3		B2		B1	
	UJUNG	TENGAH	UJUNG	TENGAH	UJUNG	TENGAH	UJUNG	TENGAH	UJUNG	TENGAH	UJUNG	TENGAH	UJUNG	TENGAH
														
UK. BALOK	300 x 550		350 x 700		200 x 200		200 x 300		200 x 350		250 x 500		300 x 650	
TULANGAN ATAS	7 D16	4 D16	7 D19	5 D19	4 D13	2 D13	4 D13	2 D13	5 D16	2 D16	6 D16	3 D16	7 D19	5 D19
TULANGAN BAWAH	4 D16	6 D16	6 D19	7 D19	2 D13	4 D13	2 D13	4 D13	2 D16	5 D16	3 D16	6 D16	5 D19	7 D19
SENGKANG	D10 - 100	D10 - 150	1.5 D10 - 100	1.5 D10 - 100	D10 - 200	D10 - 200	D10 - 200	D10 - 200	D10 - 200	D10 - 200	D10 - 100	D10 - 150	1.5 D10 - 100	1.5 D10 - 150
TULANGAN TENGAH	2 D13	2 D13	2 D13	2 D13									2 D13	2 D13

DETAIL BALOK
SCALE 1 : 20

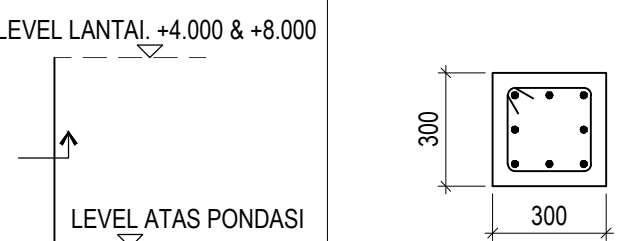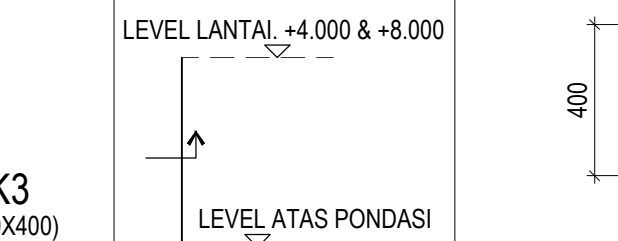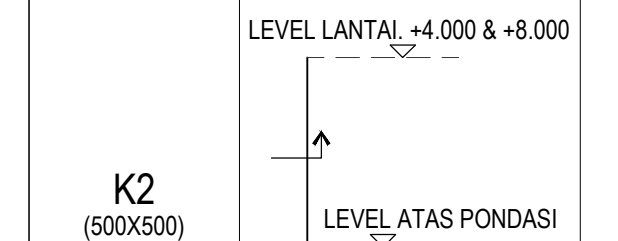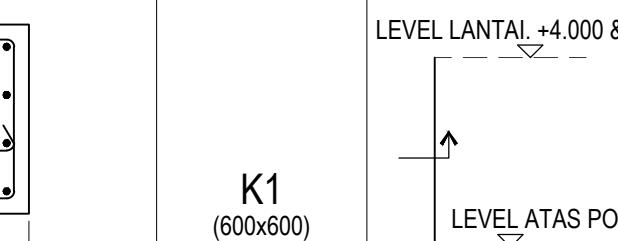K4 (300x300)		K3 (400x400)		K2 (500x500)		K1 (600x600)					
	TULANGAN UTAMA		8 D13		TULANGAN UTAMA		12 D16	TULANGAN UTAMA	12 D19	TULANGAN UTAMA	18 D19
	RING		D10 - 200		RING		D10 - 150	RING	D10 - 150	RING	D10 - 150
	SENGKANG		-		SENGKANG		-	SENGKANG	1.5 D10	SENGKANG	1.5 D10

DETAIL KOLOM
SCALE 1 : 20

	-	-	-	-	-
	-	-	-	-	-
	-	-	-	-	-
	-	-	-	-	-
	-	ISSUED FOR CONSTRUCTION	-	-	-

REV.	DATE	DESCRIPTION	BY	CHKD	APVD
------	------	-------------	----	------	------

REVISIONS					
-----------	--	--	--	--	--

PROJECT TITLE :
-


OWNER :

CONSULTANS :


SUB CONTRACTOR :
-

DRAWING TITLE :
DETAIL SLOOF, KOLOM DAN BALOK
-


SCALE	N.T.S	DATE	JOB NO. -	
DRAWN BY	-	-	UNITS : -	
CHECKED BY	-	-	AREA CODE -	SIZE A1
APPROVED BY	-	-		
DRAWING NO. : -			SHEET A-00-04	REVISION

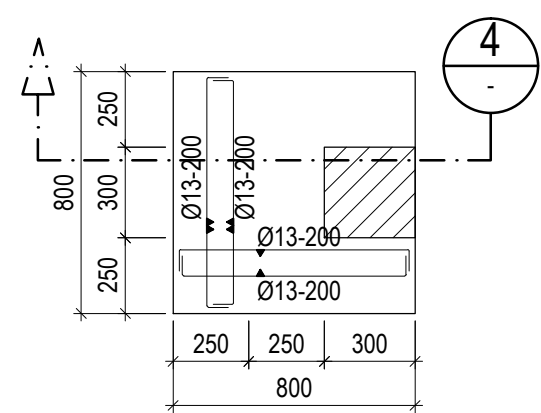


DENAH PONDASI PLAT (P1)
SCALE 1 : 25

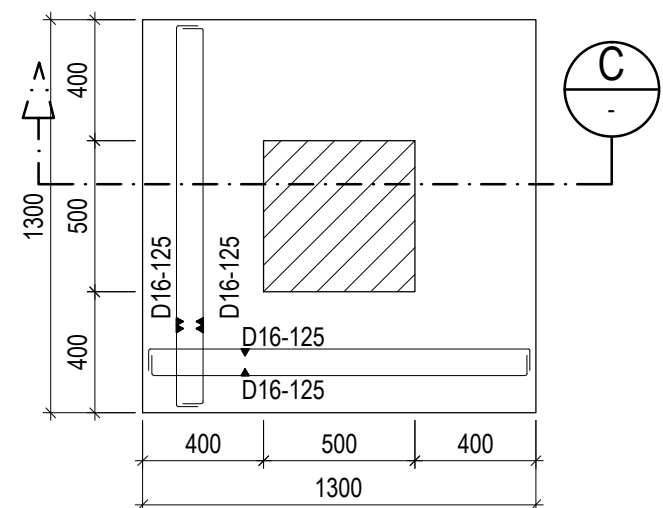


DENAH PONDASI PLAT (P2)
SCALE 1 : 25

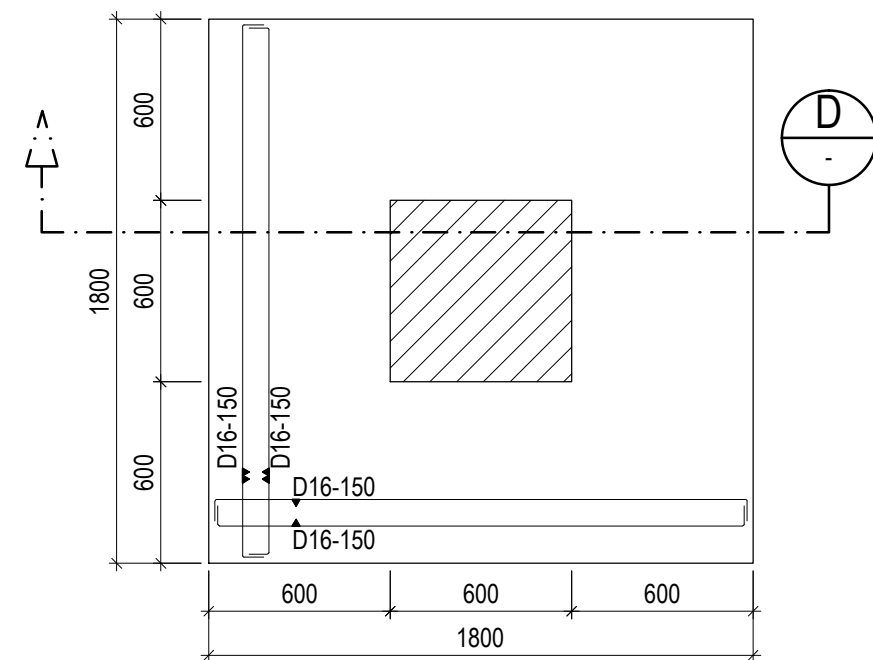


DENAH PONDASI PLAT (P3)
SCALE 1 : 25

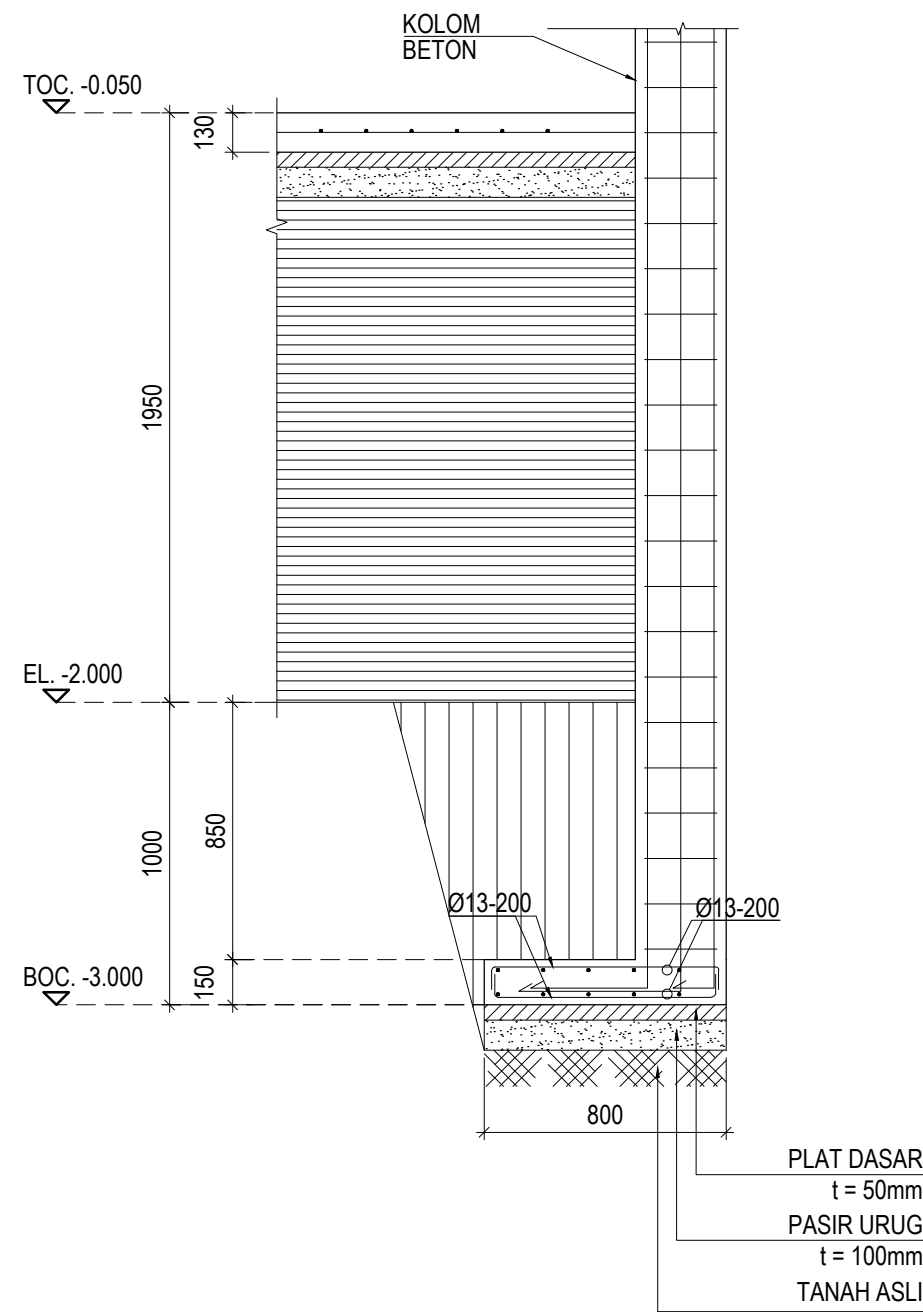

POTONGAN 1
SCALE 1 : 25

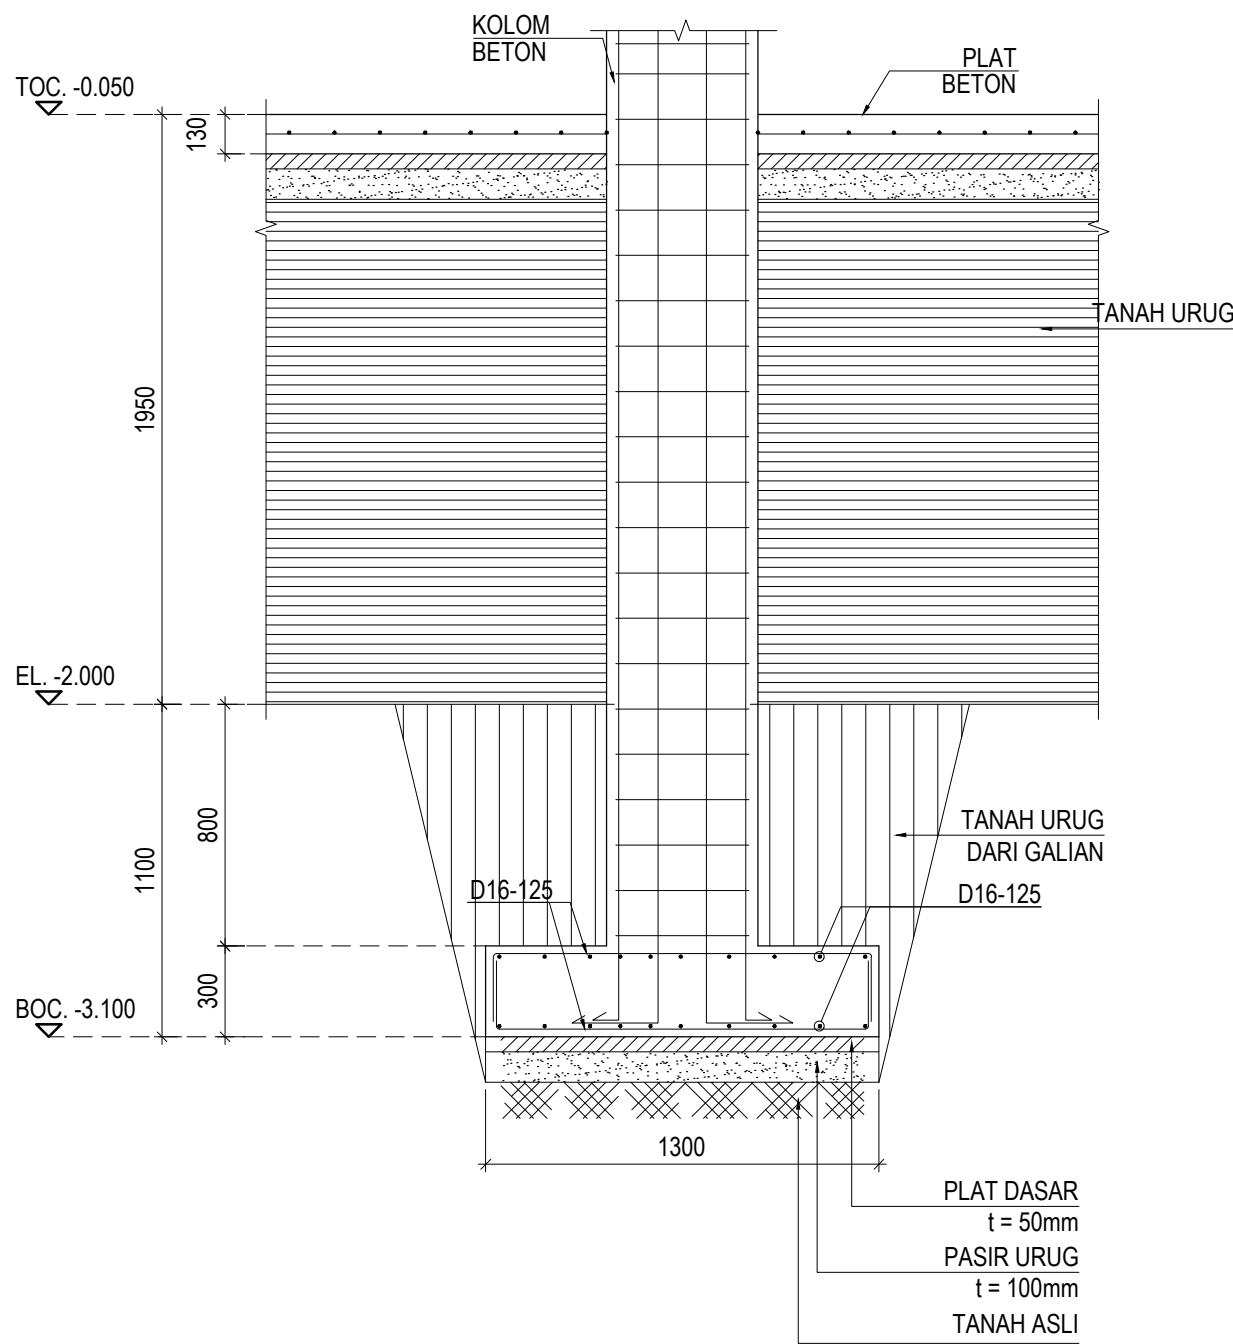

POTONGAN 2
SCALE 1 : 25

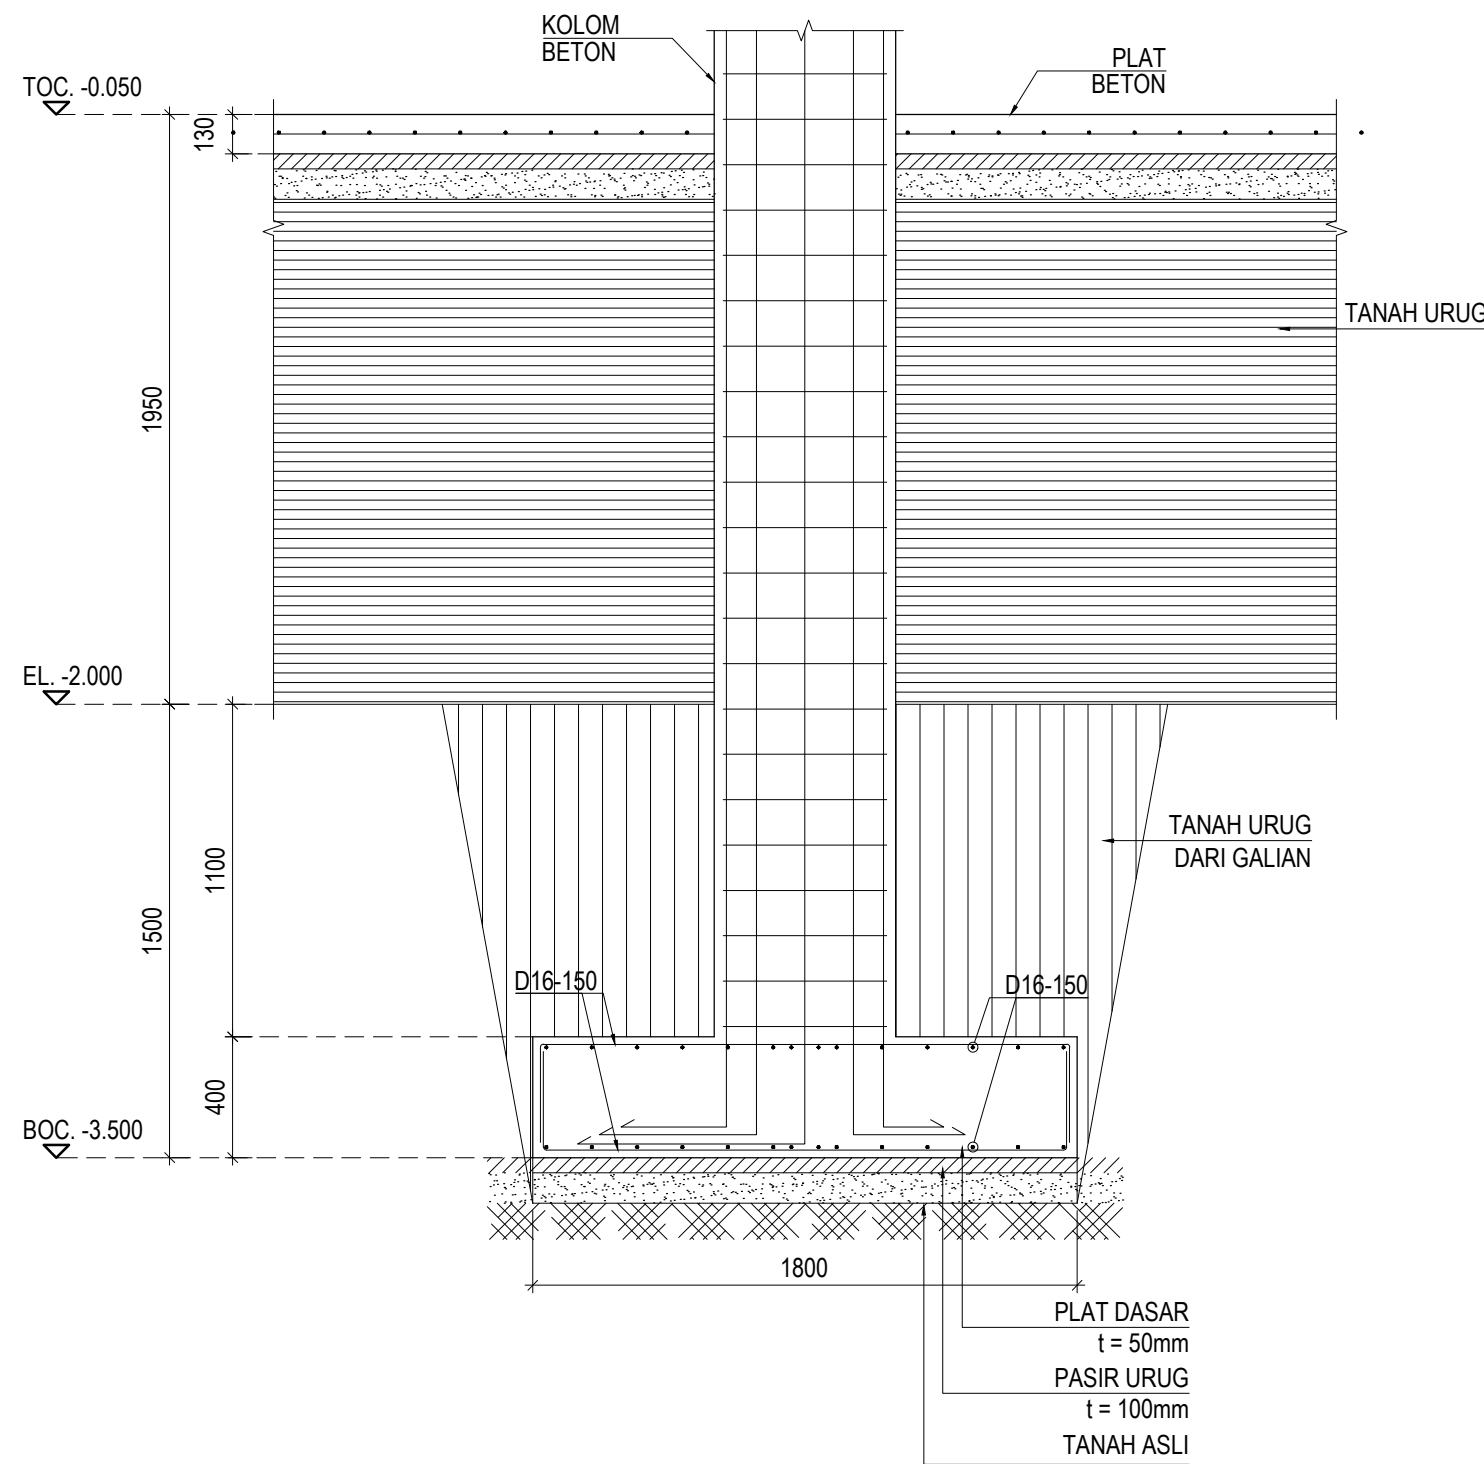

POTONGAN 3
SCALE 1 : 25

REV.	DATE	DESCRIPTION	BY	CHKD	APVD
-	-	-	-	-	-
-	-	-	-	-	-
-	-	-	-	-	-
-	-	-	-	-	-
0	-	ISSUED FOR CONSTRUCTION	-	-	-

REV.	DATE	DESCRIPTION	BY	CHKD	APVD
------	------	-------------	----	------	------

PROJECT TITLE :

OWNER :


CONSULTANS :

SUB CONTRACTOR :


DRAWING TITLE :

DETAIL PONDASI #1


SCALE	N.T.S	DATE	JOB NO.	-
DRAWN BY	-	-	UNITS :	-
CHECKED BY	-	-	AREA CODE	-
APPROVED BY	-	-	SIZE	A1
DRAWING NO. :	-	-	SHEET	REVISION
-	-	-	A-00-05	0

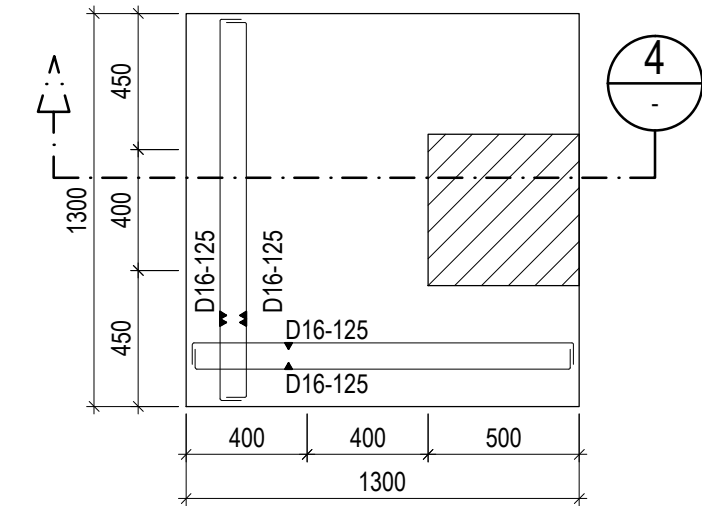


DENAH PONDASI PLAT (P2A)
SCALE 1 : 25

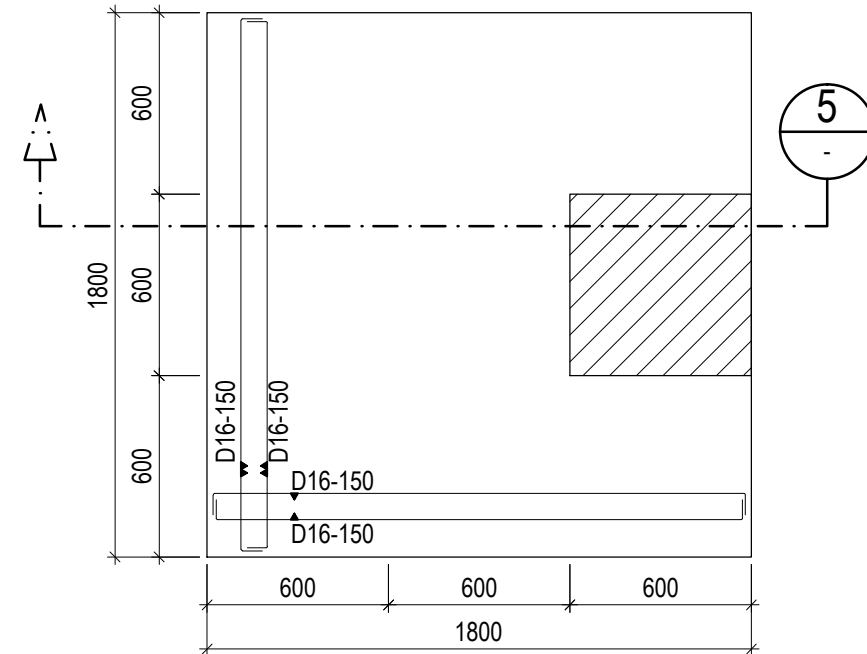

DENAH PONDASI PLAT (P3A)
SCALE 1 : 25

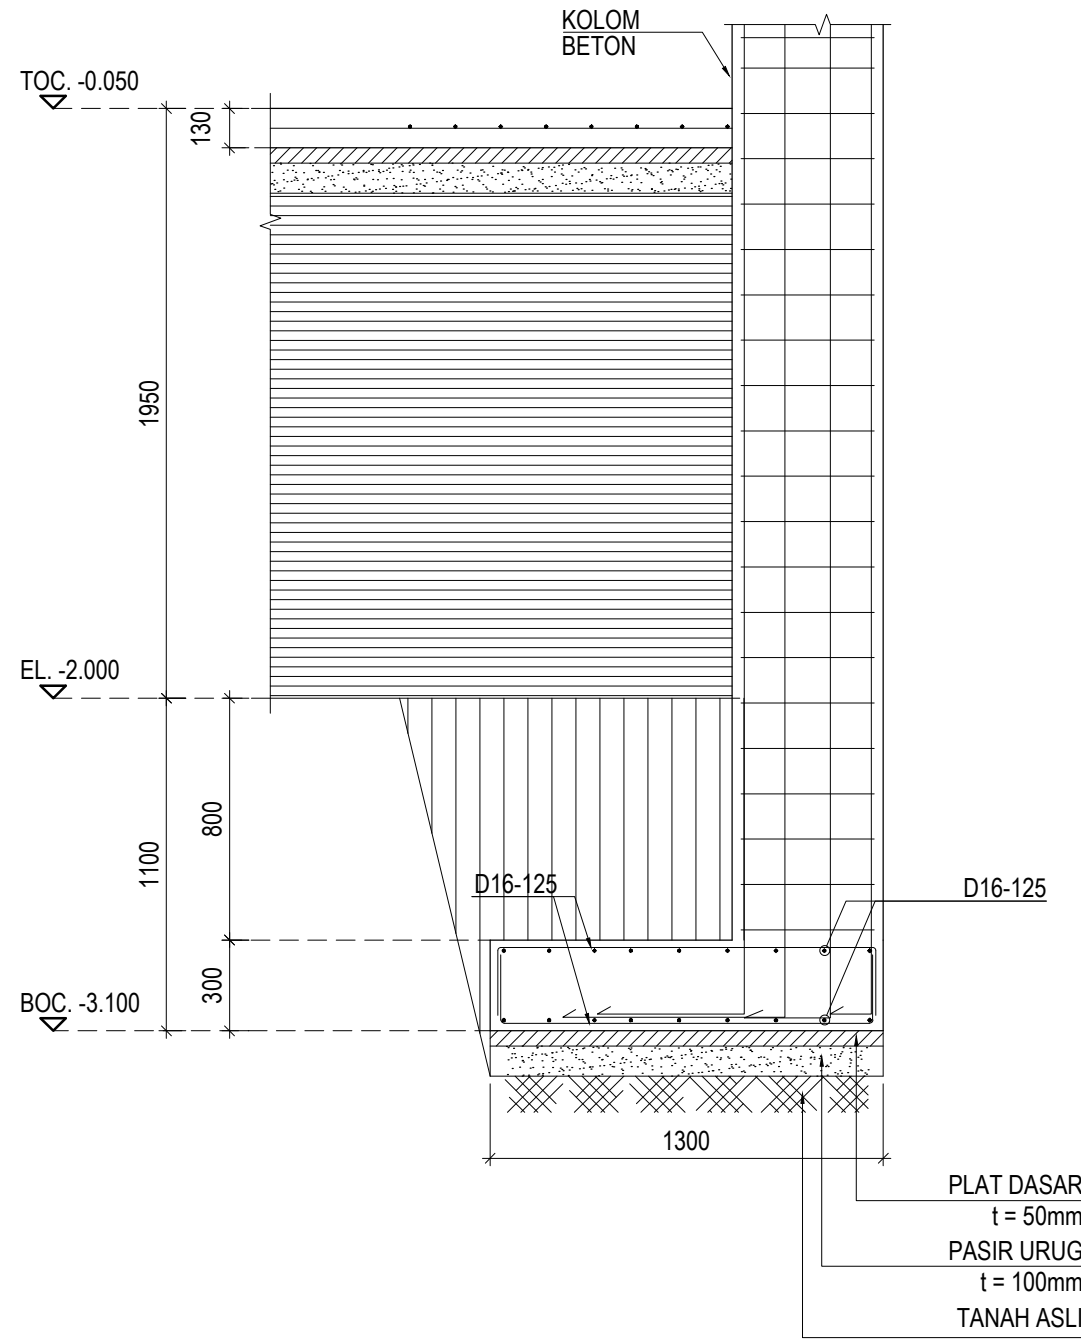

POTONGAN 4
SCALE 1 : 25

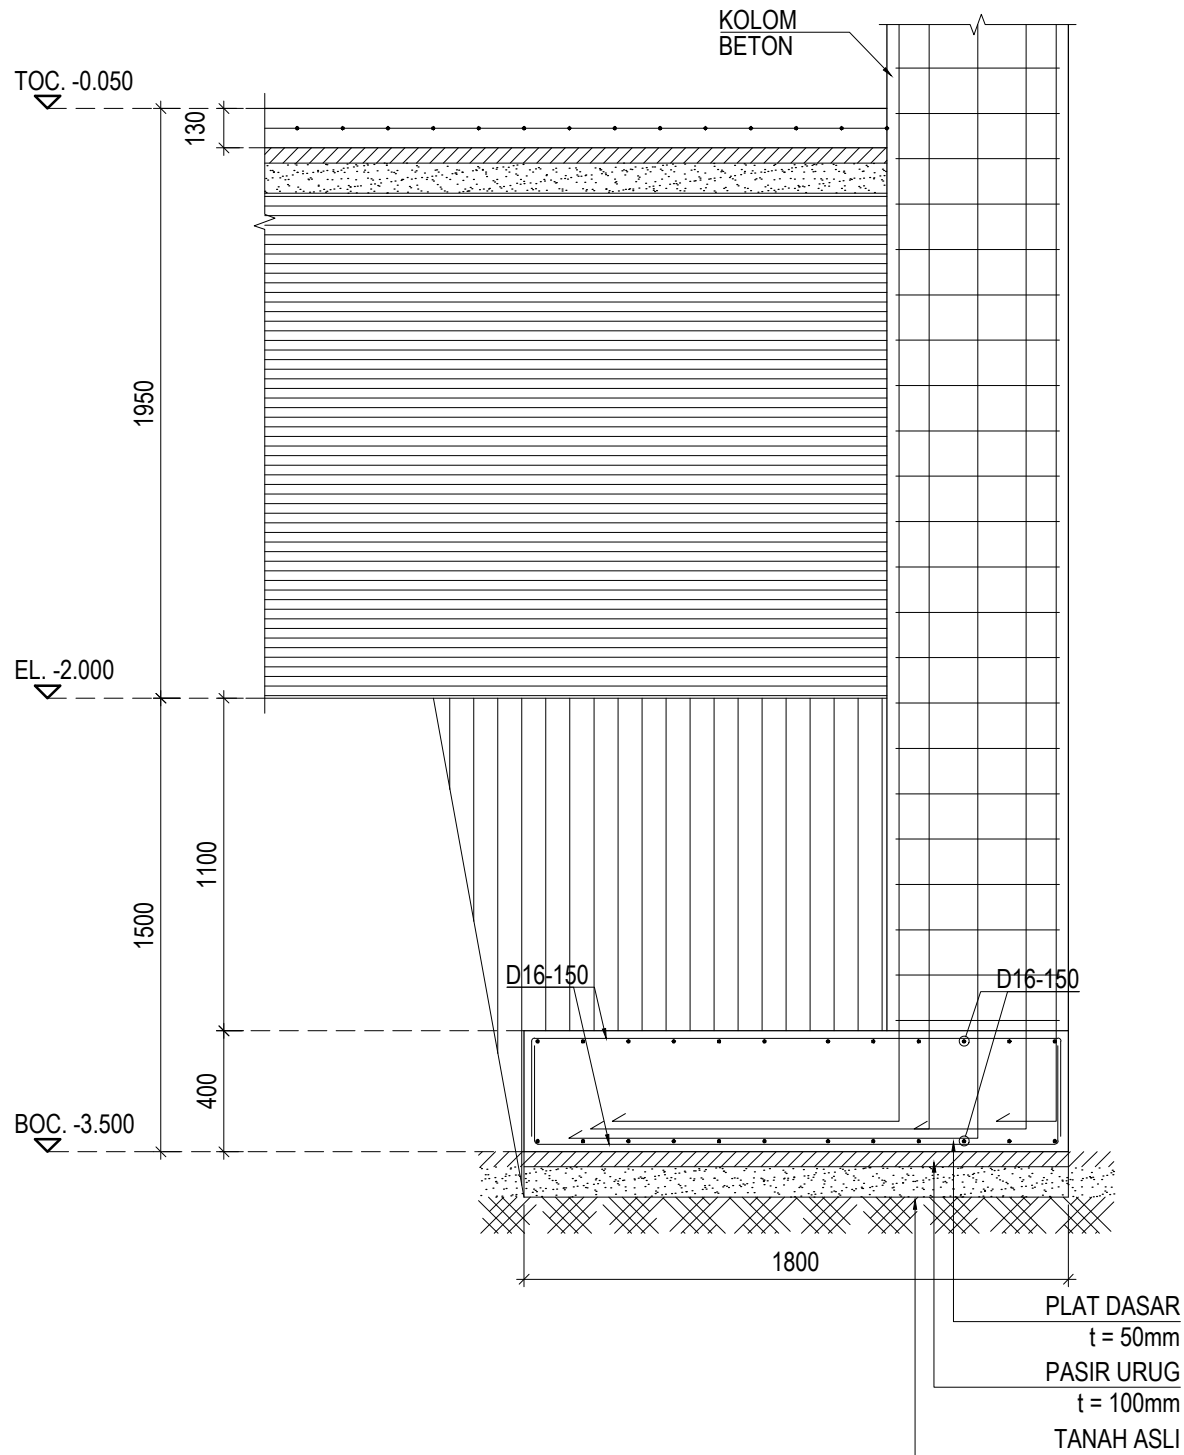

POTONGAN 5
SCALE 1 : 25

REV.	DATE	DESCRIPTION	BY	CHKD	APVD
-	-	-	-	-	-
-	-	-	-	-	-
-	-	-	-	-	-
-	-	-	-	-	-
0	-	ISSUED FOR CONSTRUCTION	-	-	-

REVISIONS

PROJECT TITLE :

OWNER :


CONSULTANS :

SUB CONTRACTOR :


DRAWING TITLE :

DETAIL PONDASI #2


SCALE	N.T.S	DATE	JOB NO.	-
DRAWN BY	-	-	UNITS :	-
CHECKED BY	-	-	AREA CODE	SIZE
APPROVED BY	-	-	-	A1
DRAWING NO. :	-	-	SHEET	REVISION
-	-	-	A-00-05	0

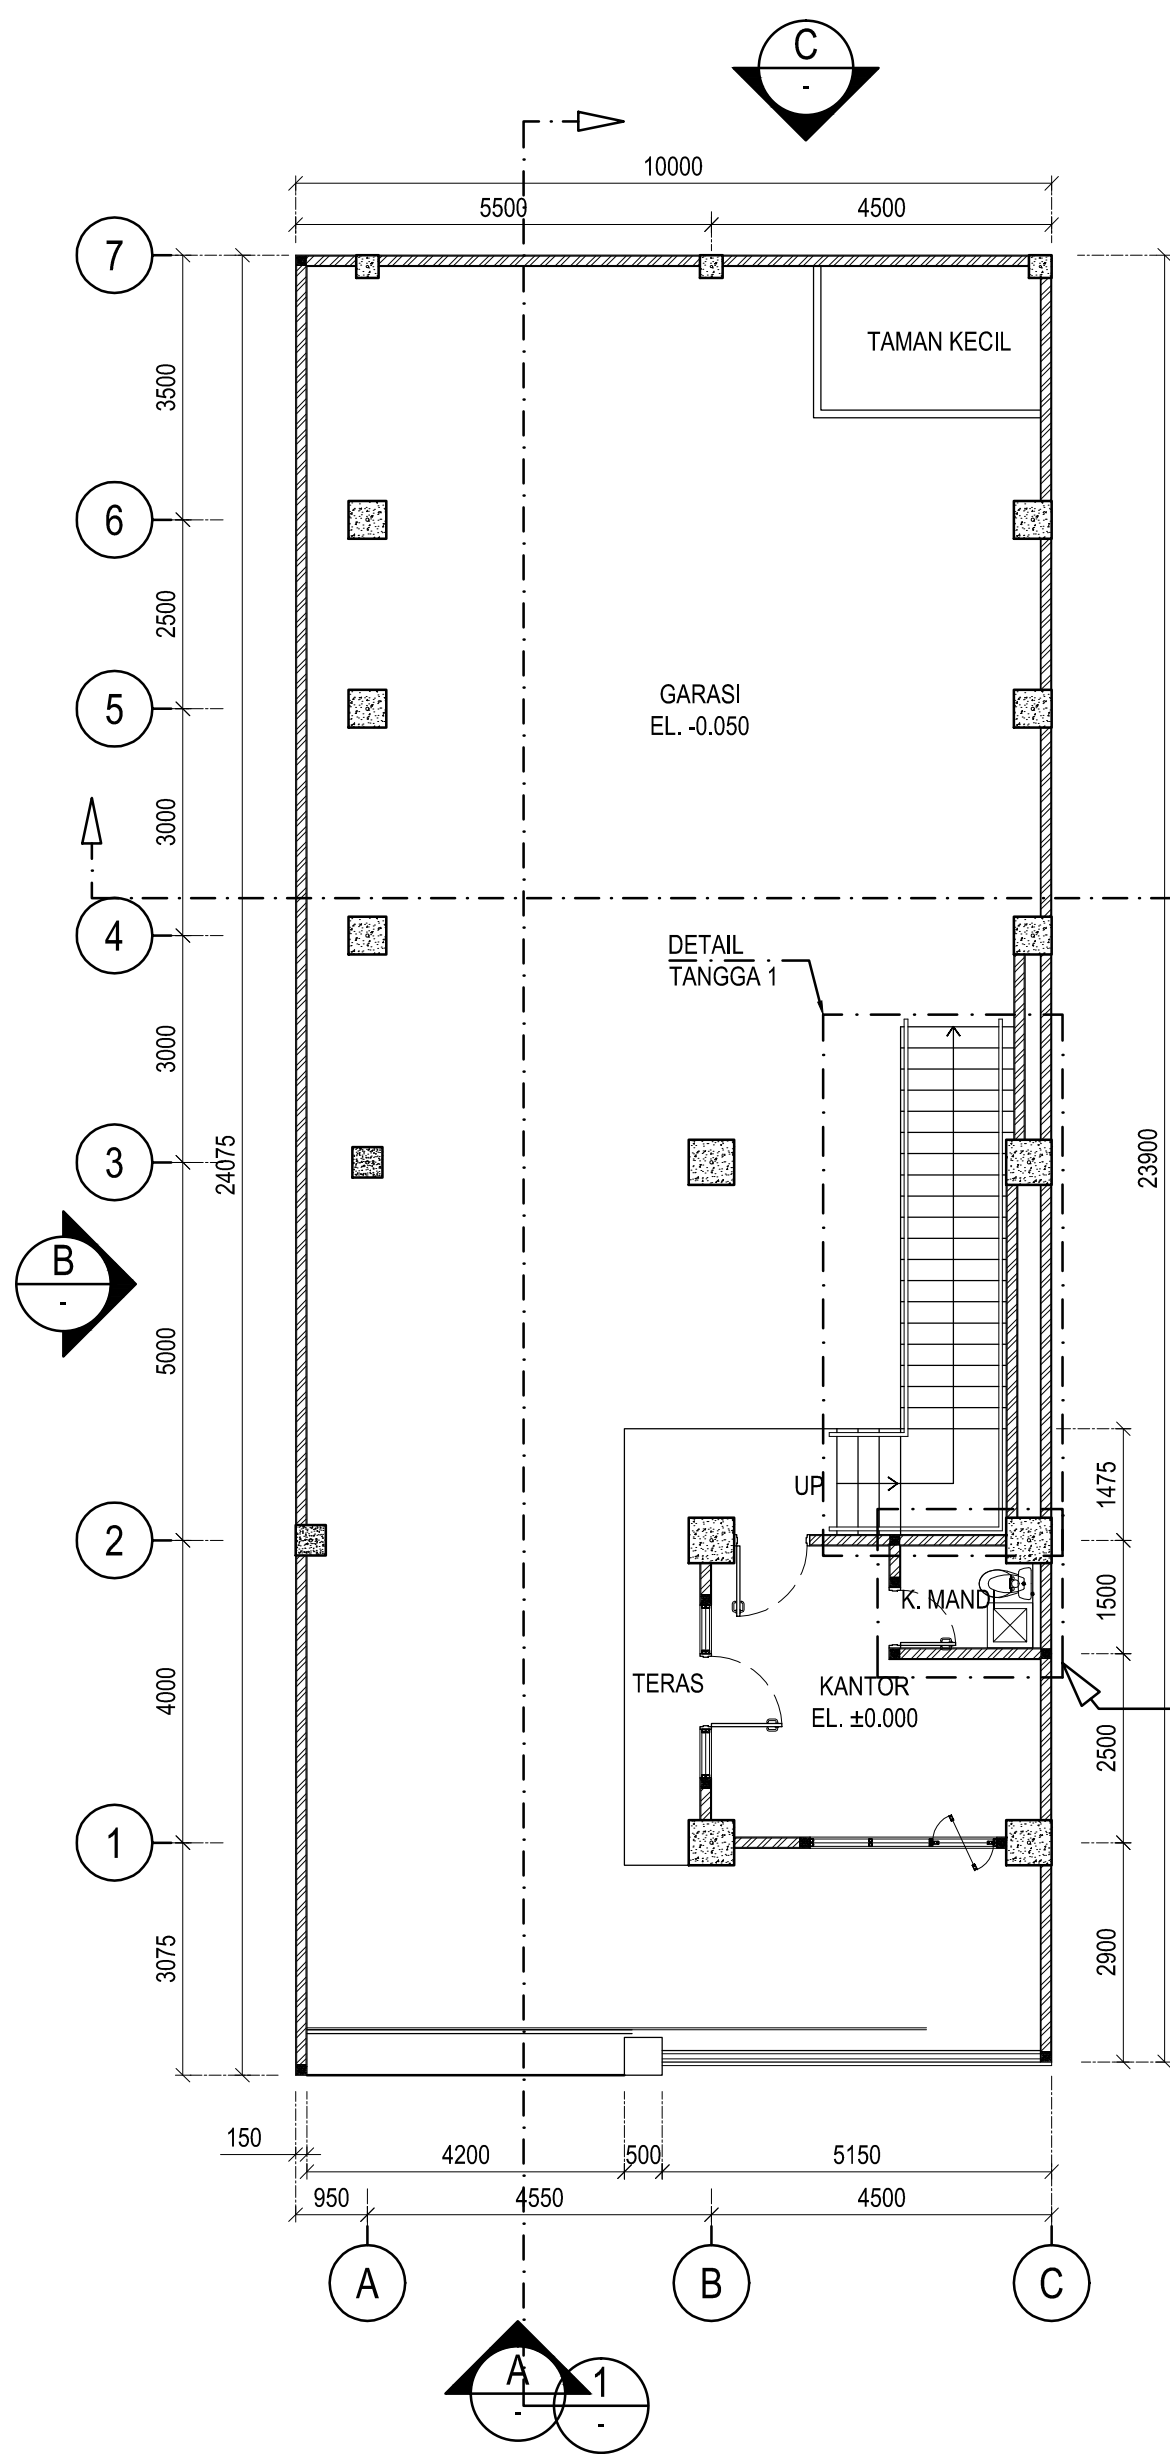


DENAH - LANTAI 1
SCALE 1 : 100

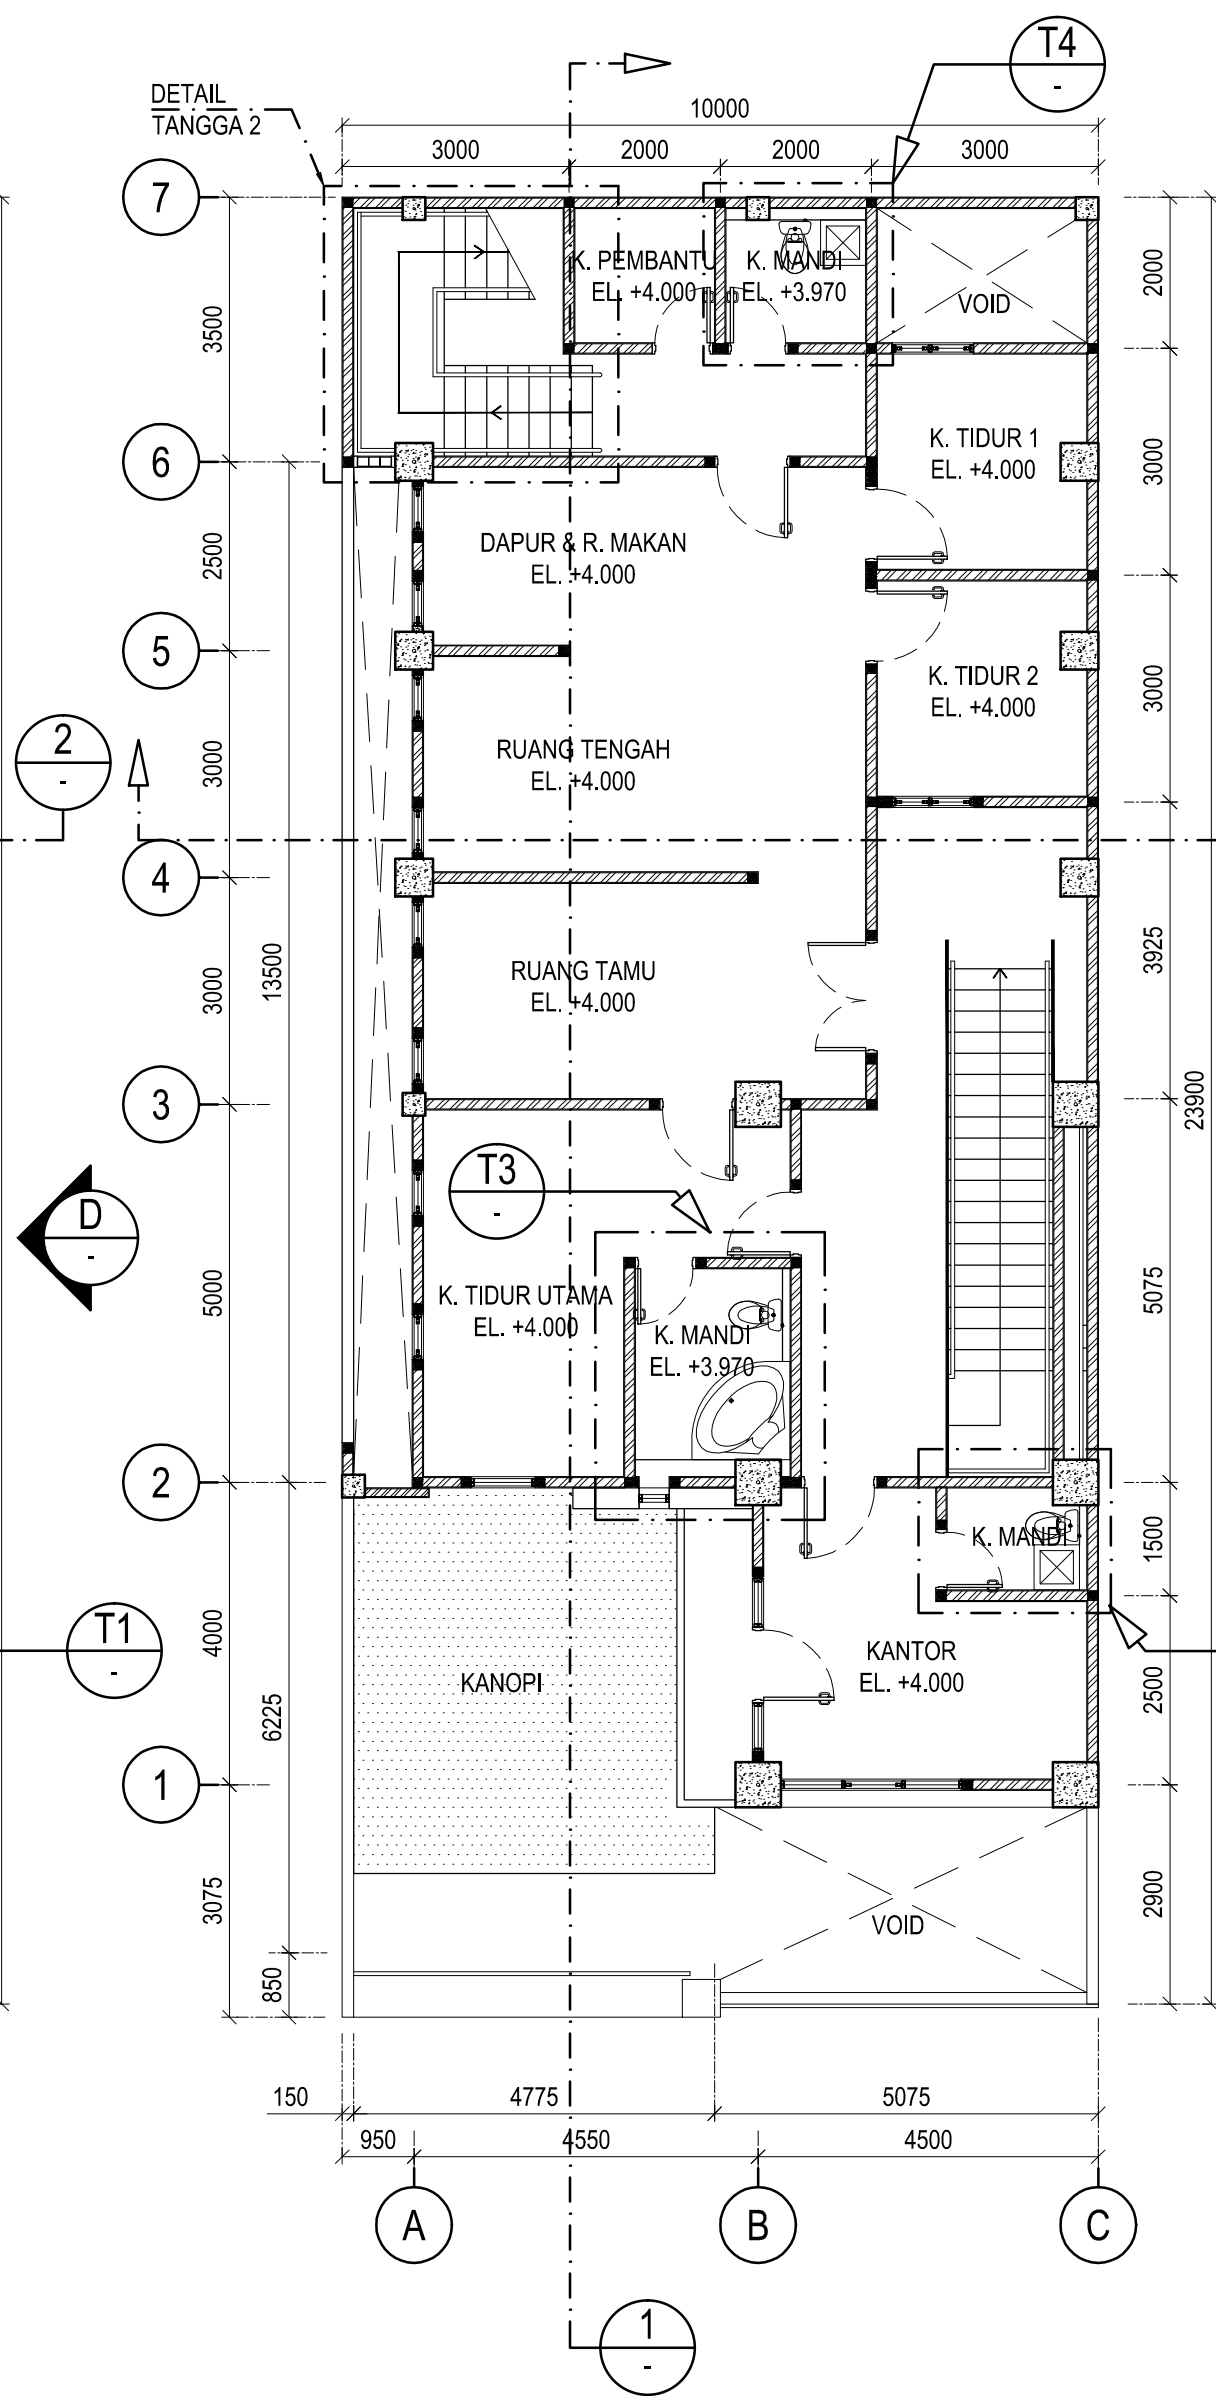

DENAH - LANTAI 2
SCALE 1 : 100

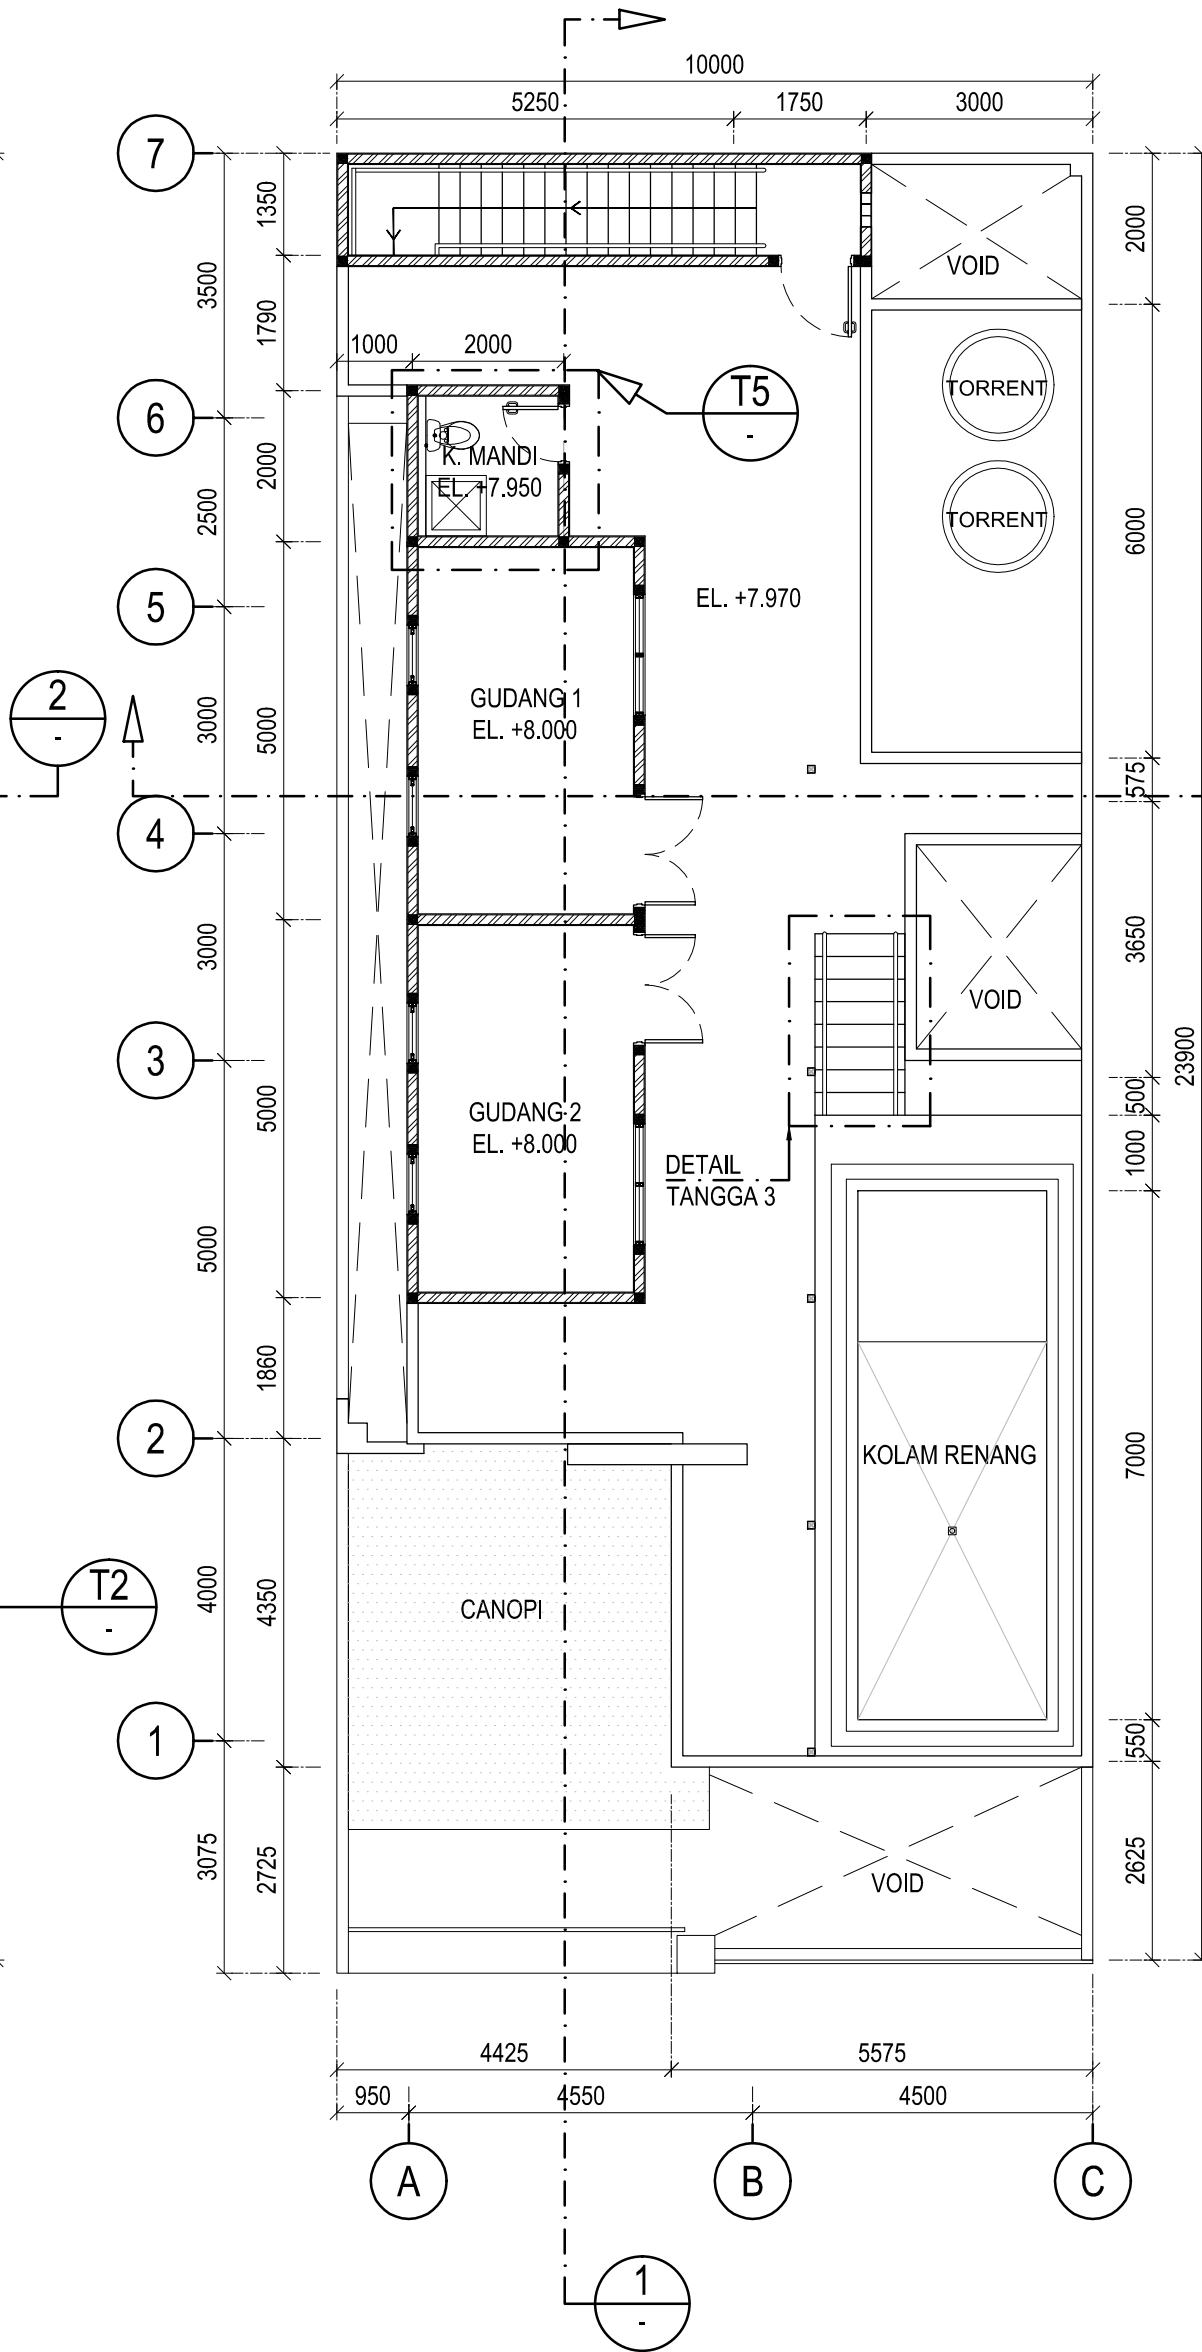


DENAH - LANTAI 3
SCALE 1 : 100

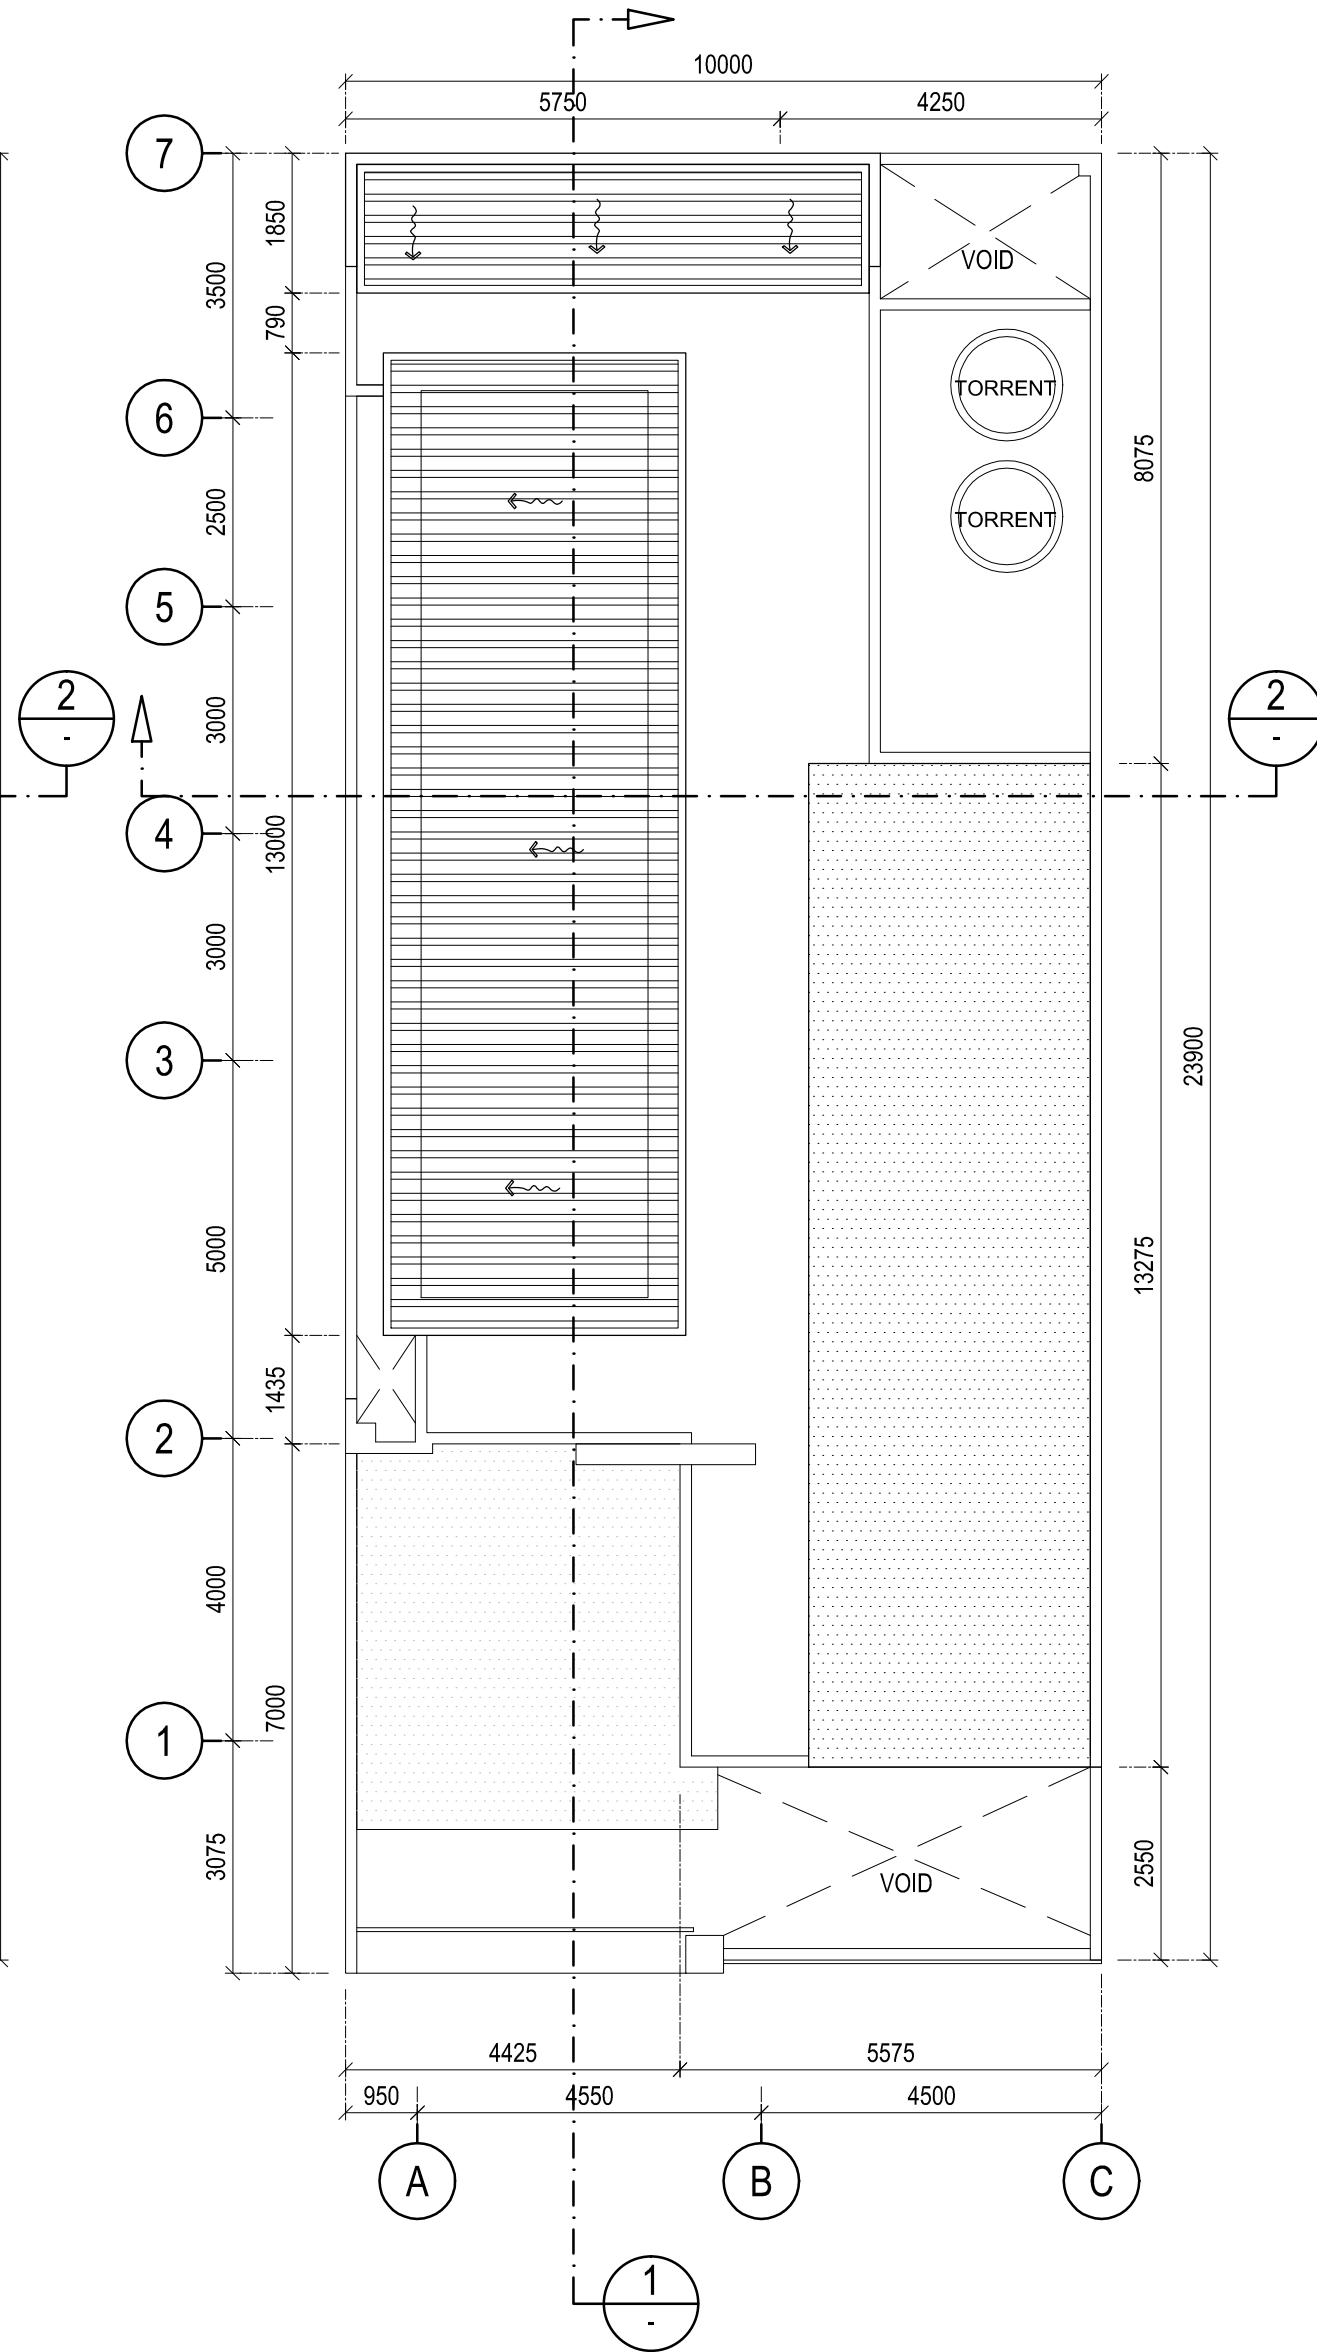


DENAH - ATAP
SCALE 1 : 100


◊	-	-	-	-	-
◊	-	-	-	-	-
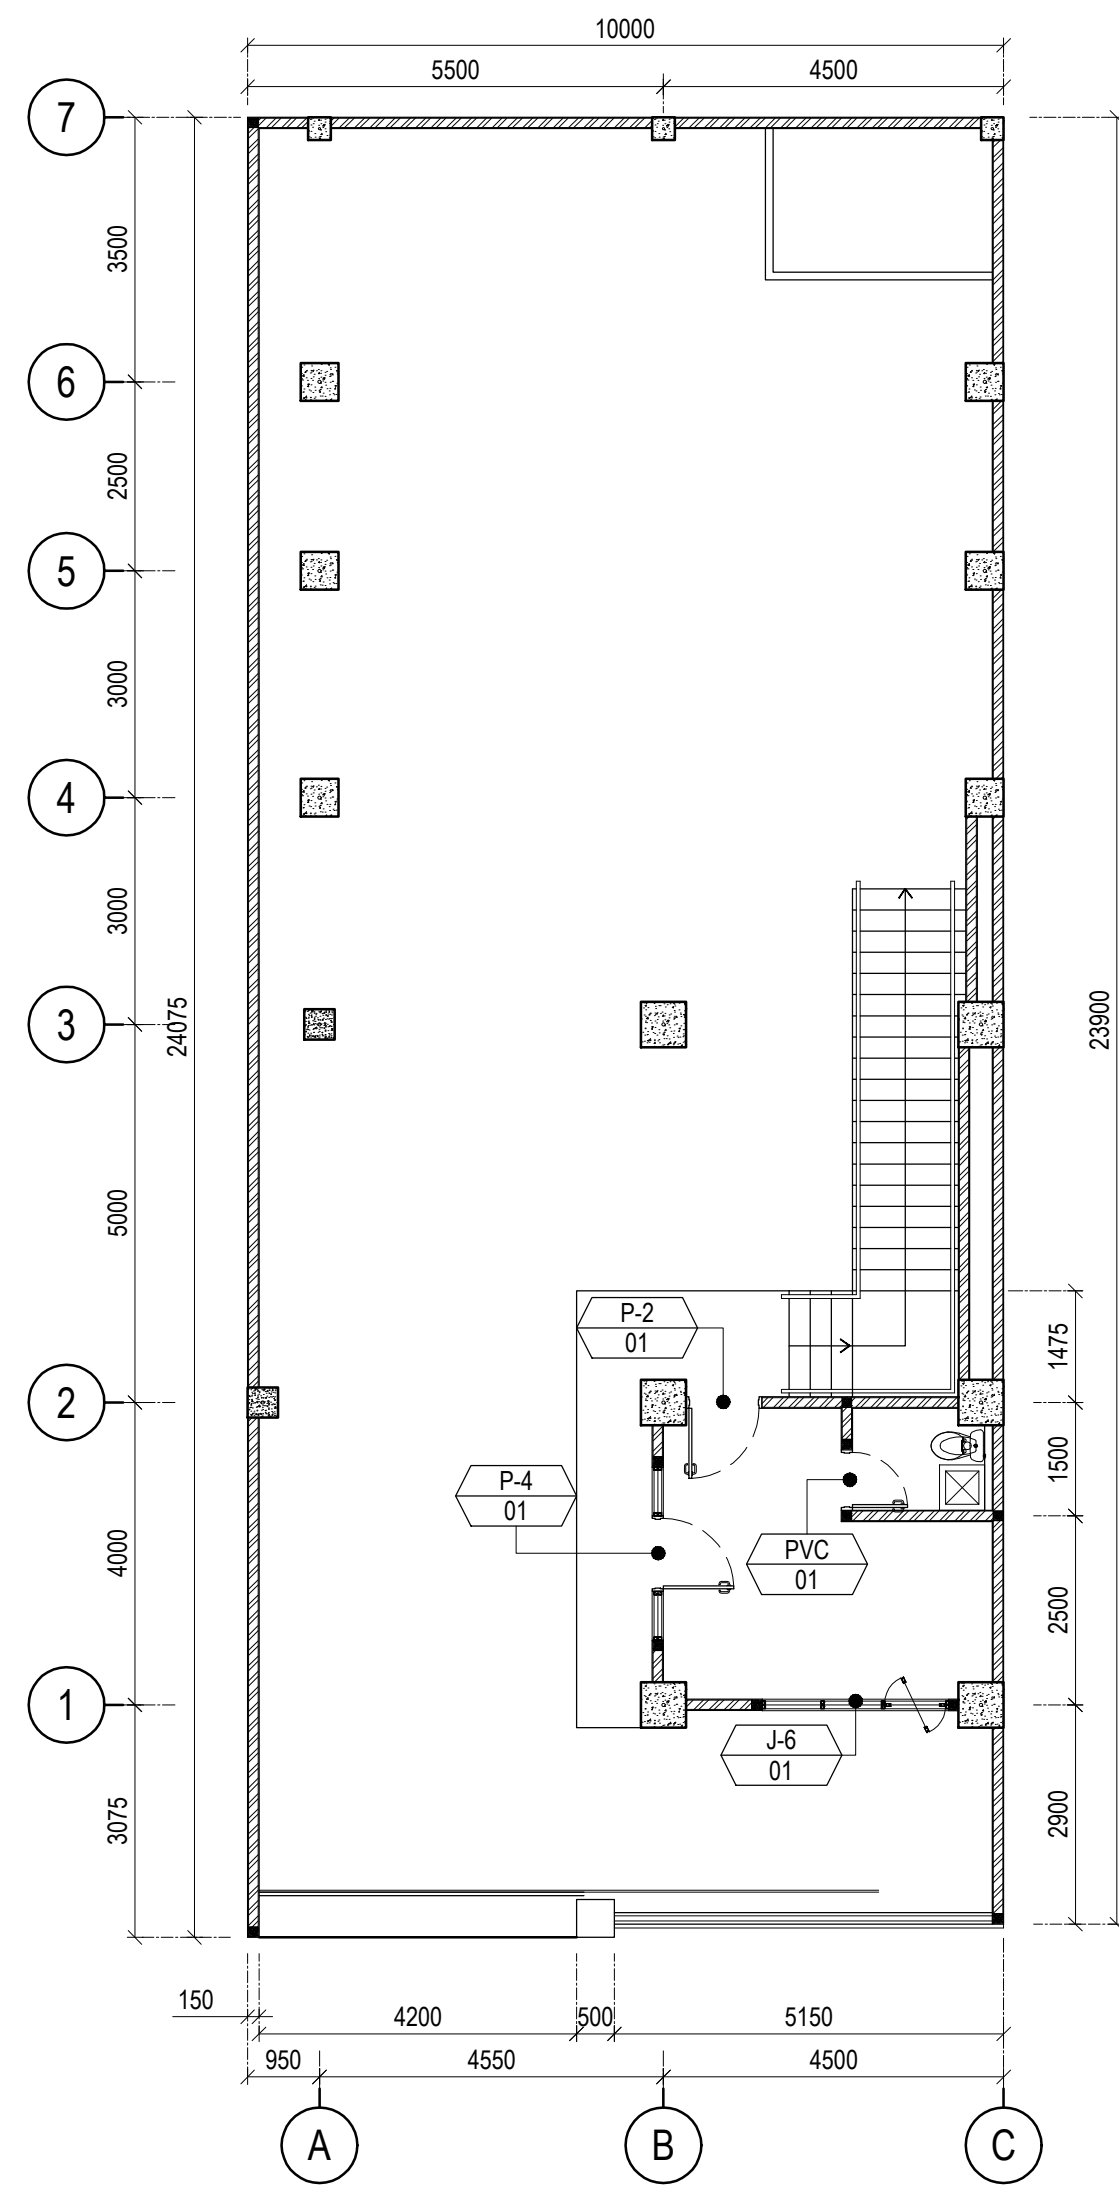

DENAH - LETAK PINTU LANTAI 1
SCALE 1 : 100

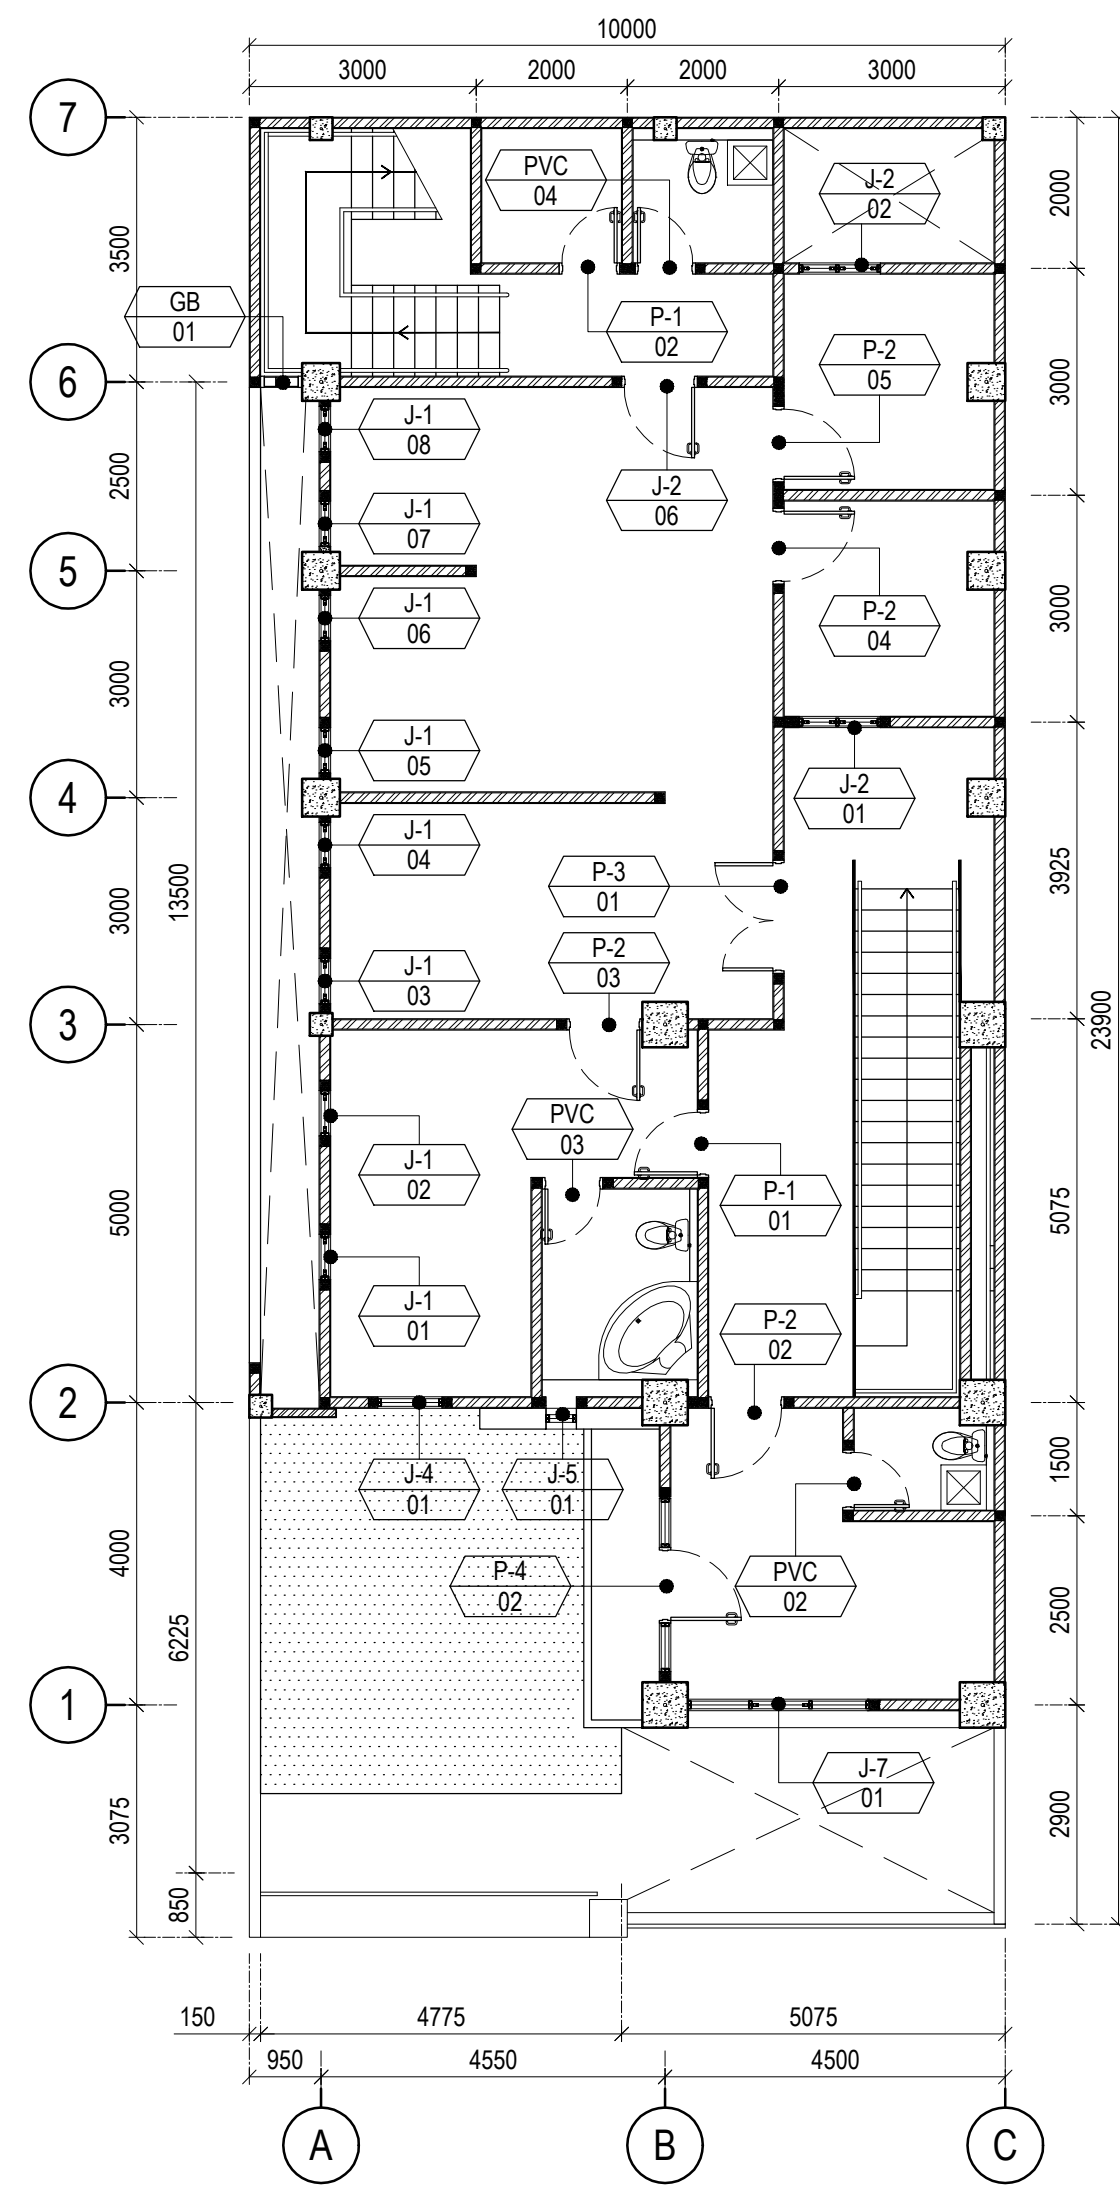


DENAH - LETAK PINTU LANTAI 2
SCALE 1 : 100

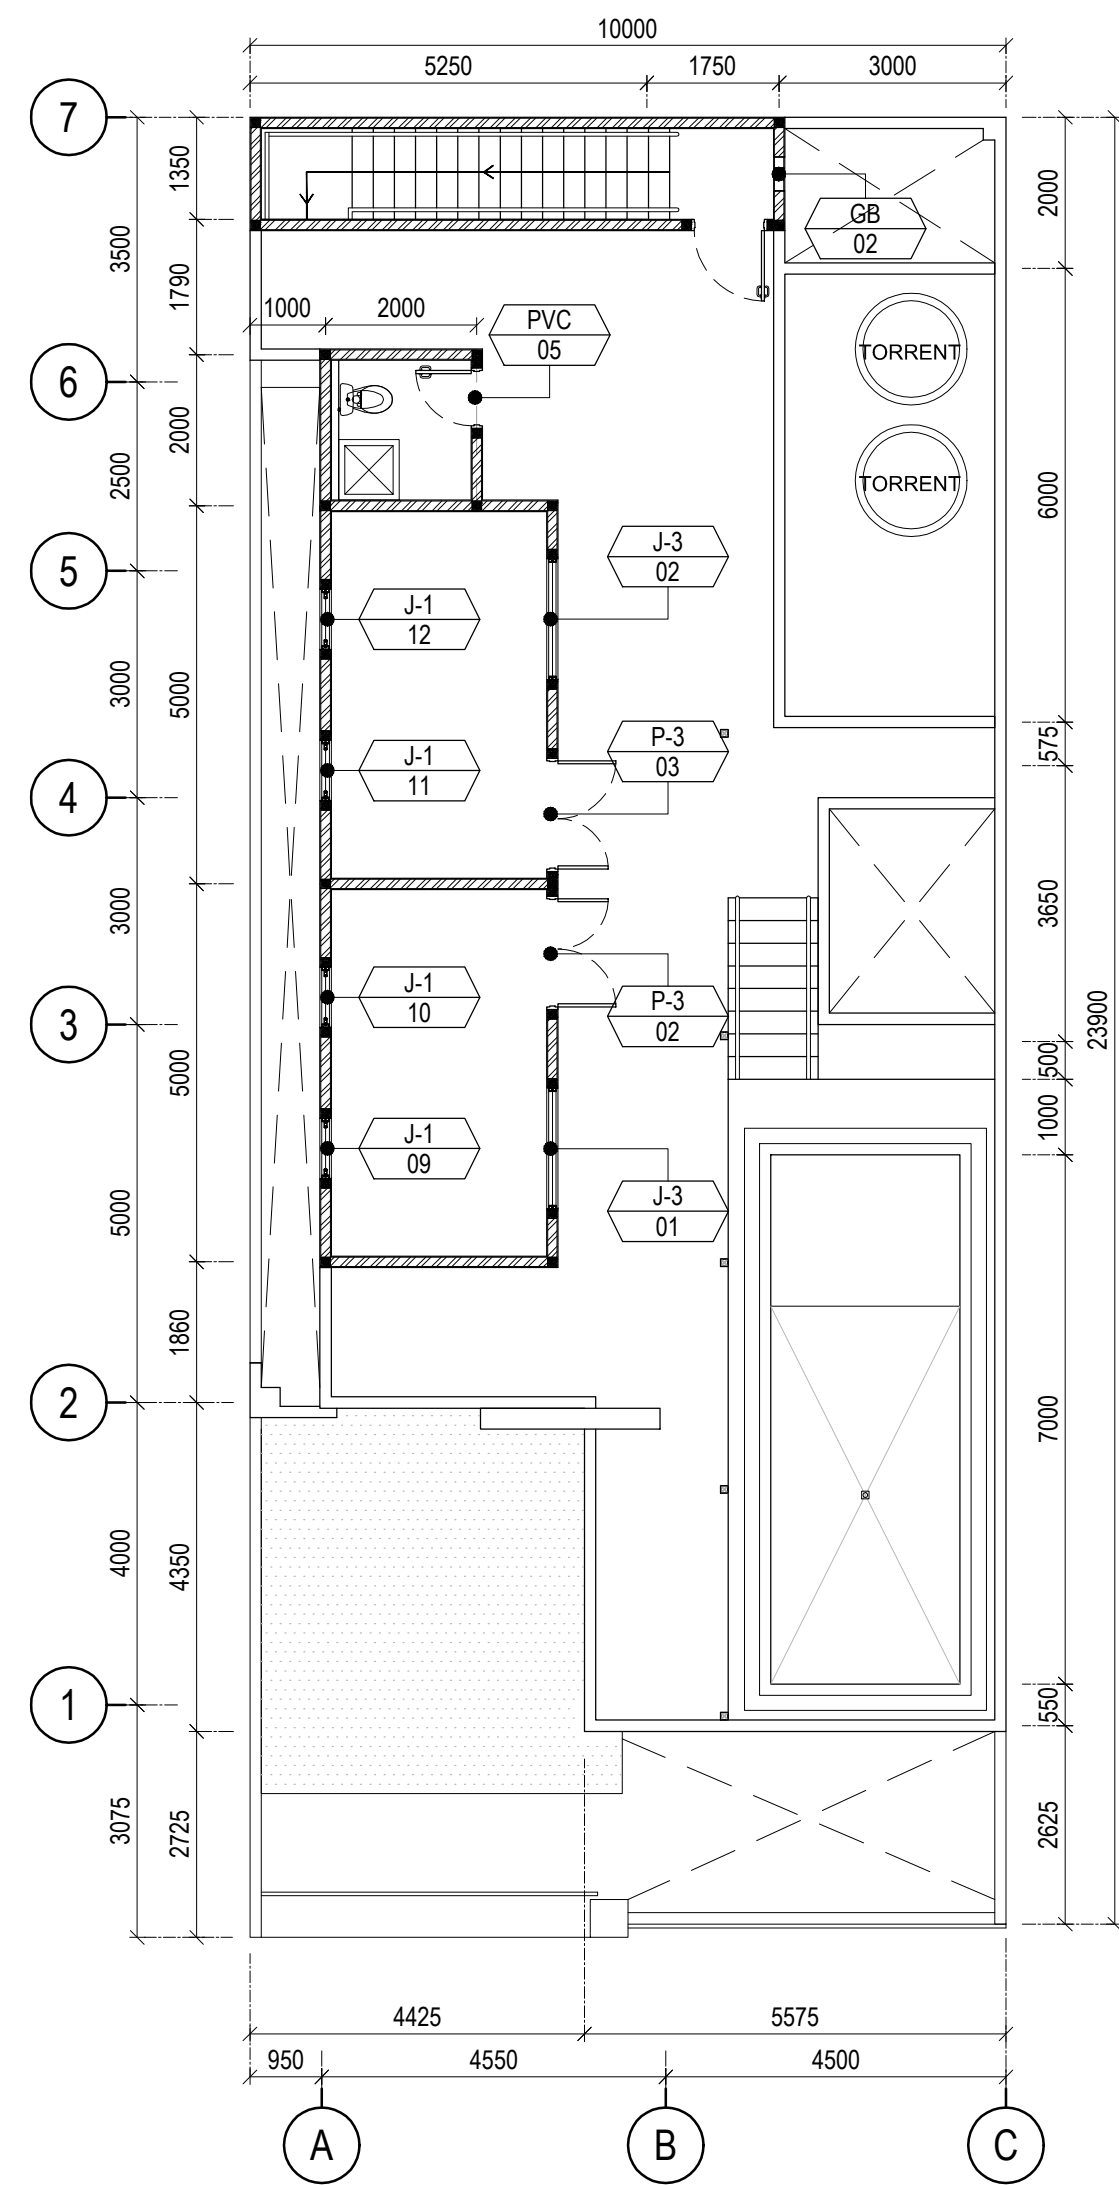


DENAH - LETAK PINTU LANTAI 3
SCALE 1 : 100


	-	-	-	-	-
	-	-	-	-	-
	-	-	-	-	-
	-	-	-	-	-
	-	ISSUED FOR CONSTRUCTION	-	-	-
REV.	DATE	DESCRIPTION	BY	CHKD	APVD
REVISIONS					
PROJECT TITLE :					
-					
OWNER :					
CONSULTANS :					
SUB CONTRACTOR :					
-					
DRAWING TITLE :					
DENAH LETAK PINTU					
-					
SCALE		N.T.S	DATE	JOB NO. -	
DRAWN BY		-	-	UNITS : -	
CHECKED BY		-	-	AREA CODE -	SIZE A1
APPROVED BY		-	-		REVISION
DRAWING NO. :				SHEET A-00-07	0
-					

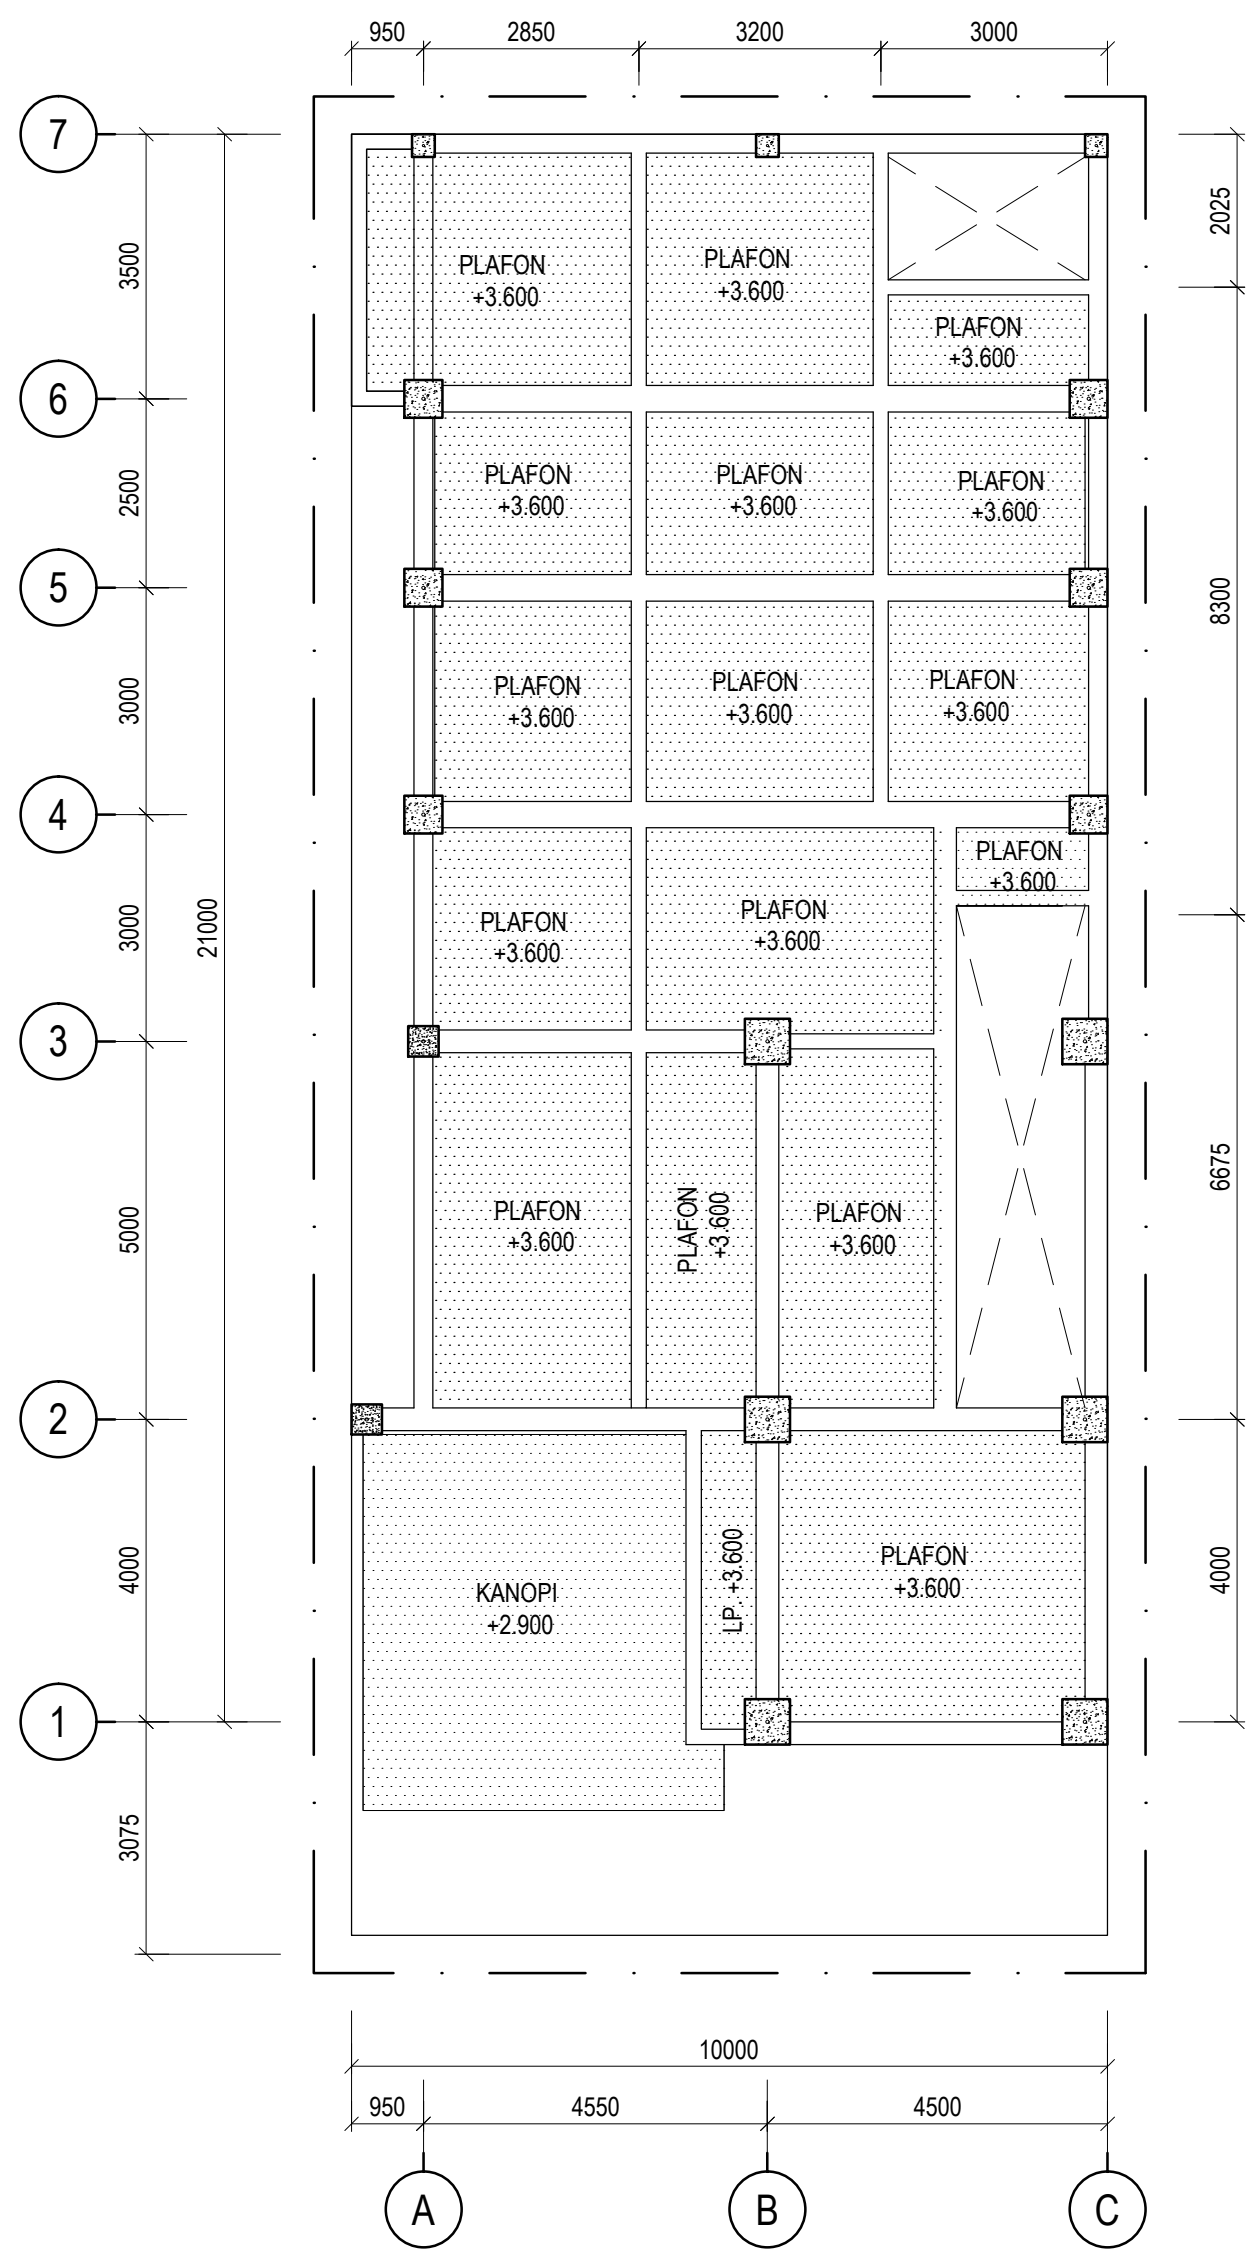

DENAH - PLAFOND LANTAI 1
SCALE 1 : 100

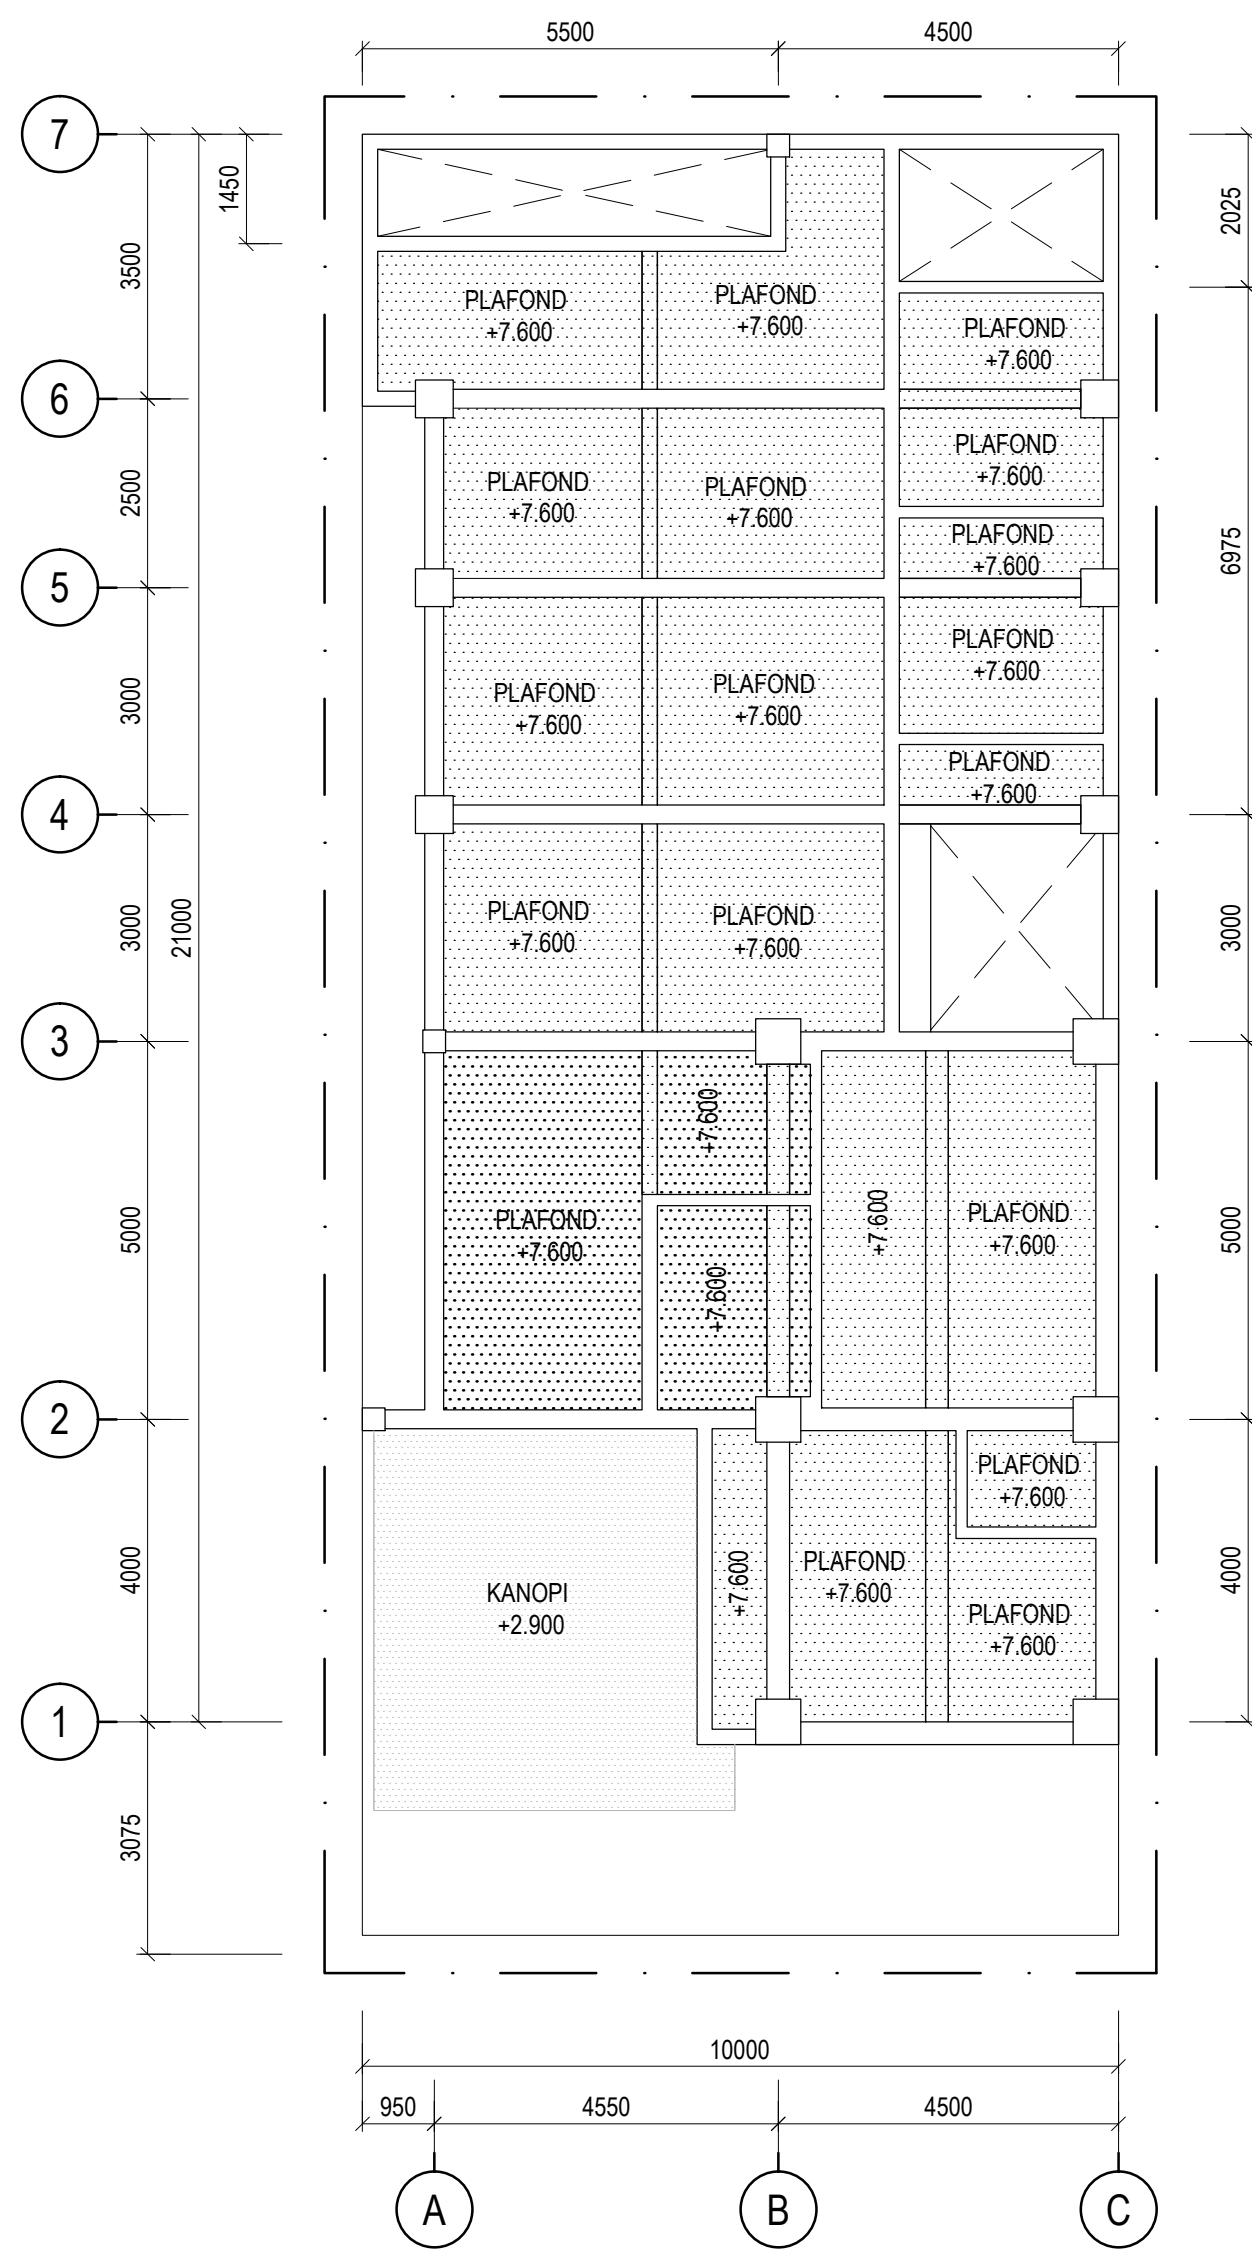

DENAH - PLAFOND LANTAI 2
SCALE 1 : 100

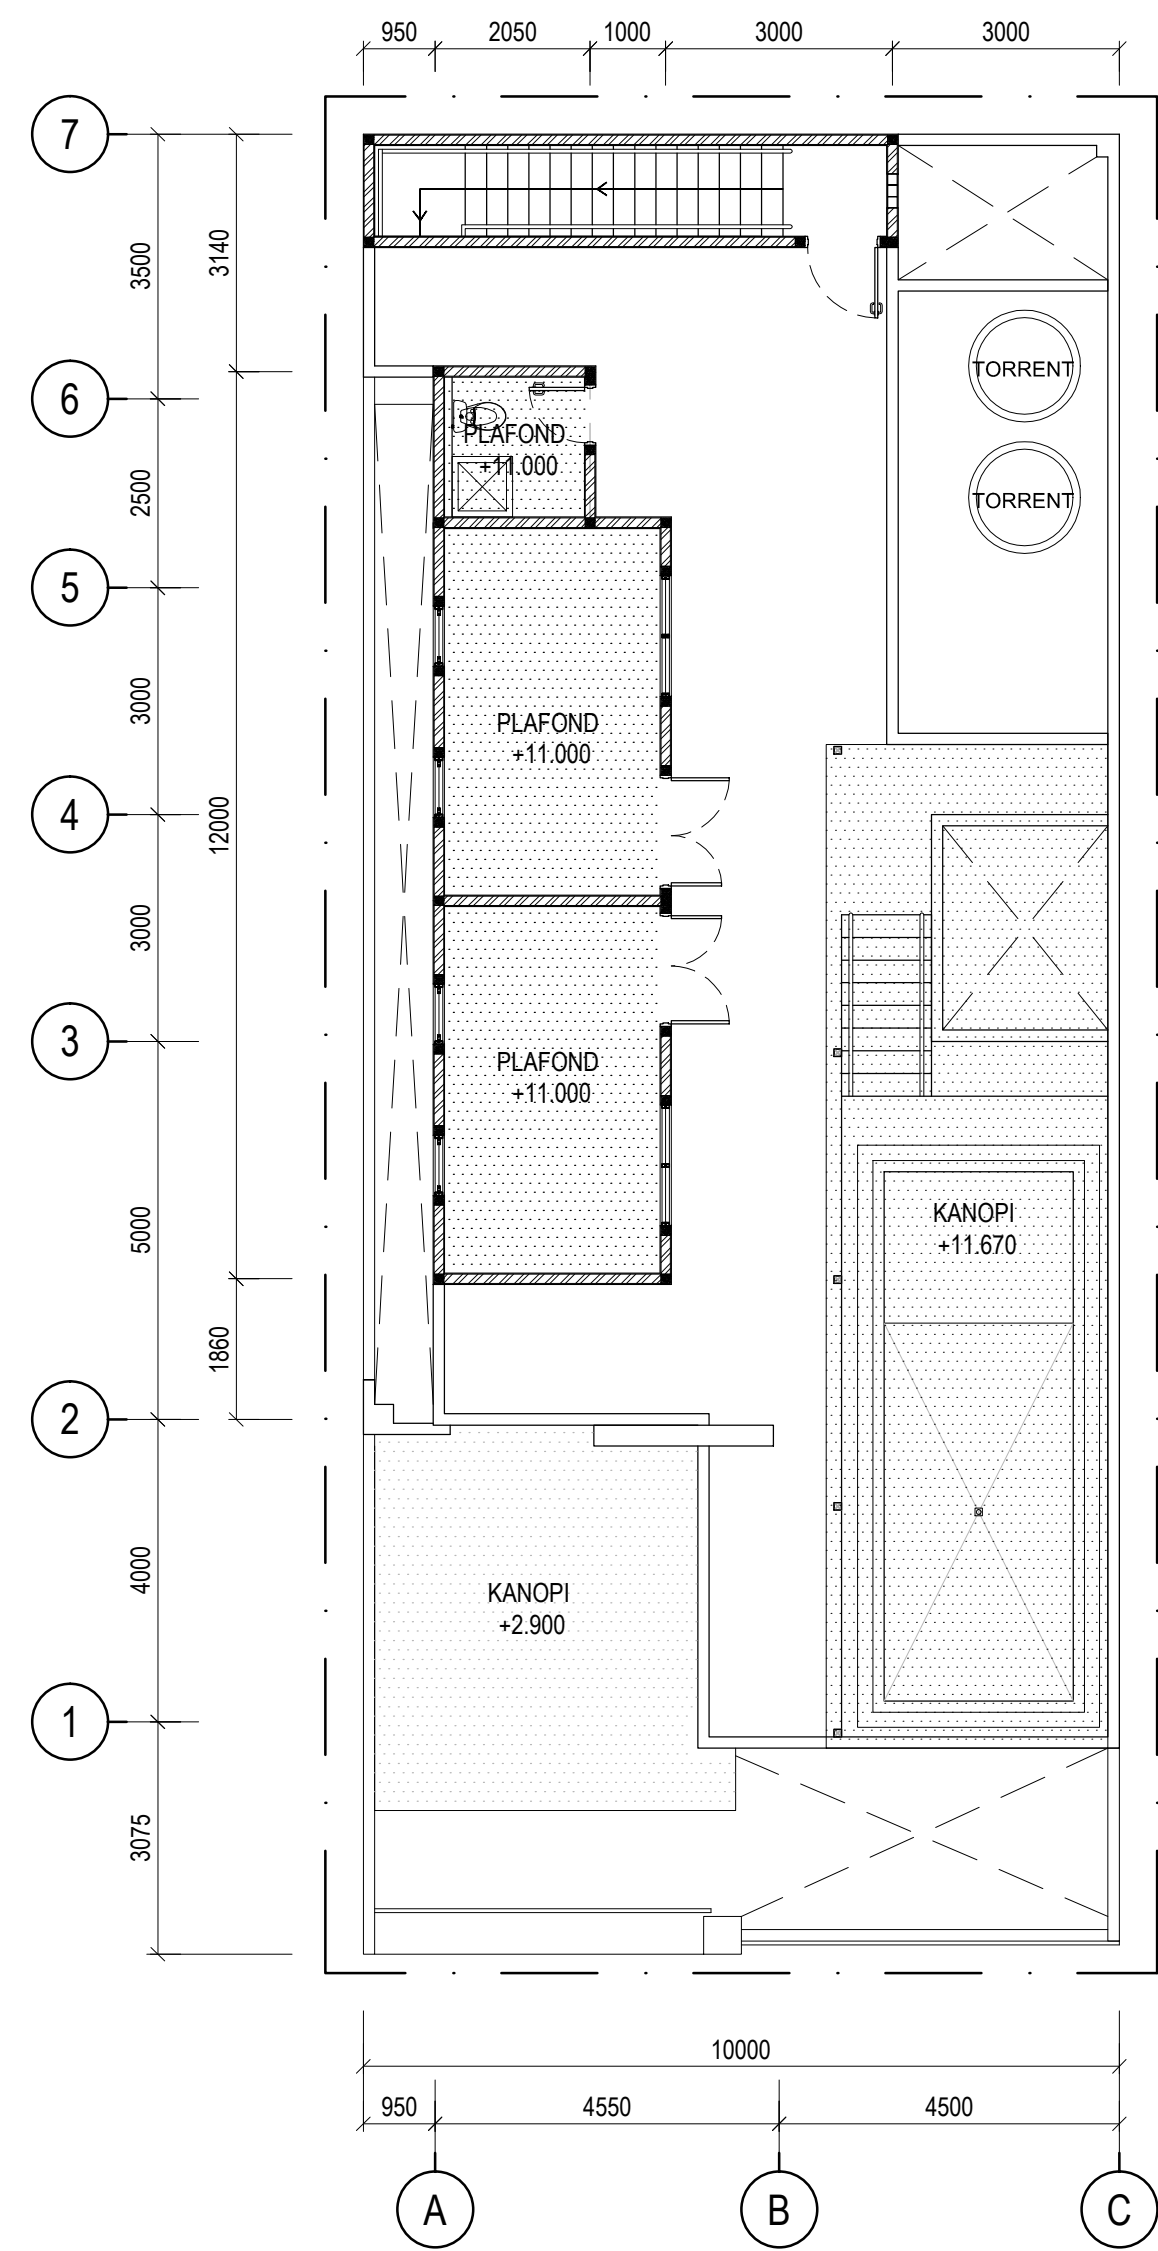


DENAH - PLAFOND LANTAI 3
SCALE 1 : 100


-	-	-	-	-	-
-	-	-	-	-	-
-	-	-	-	-	-
-	-	-	-	-	-
0	-	ISSUED FOR CONSTRUCTION	-	-	-
REV.	DATE	DESCRIPTION	BY	CHKD	APVD

REVISIONS					
PROJECT TITLE :					
OWNER :					
CONSULTANS :					
SUB CONTRACTOR :					
DRAWING TITLE :					


DENAH PLAFOND					
-					
</					

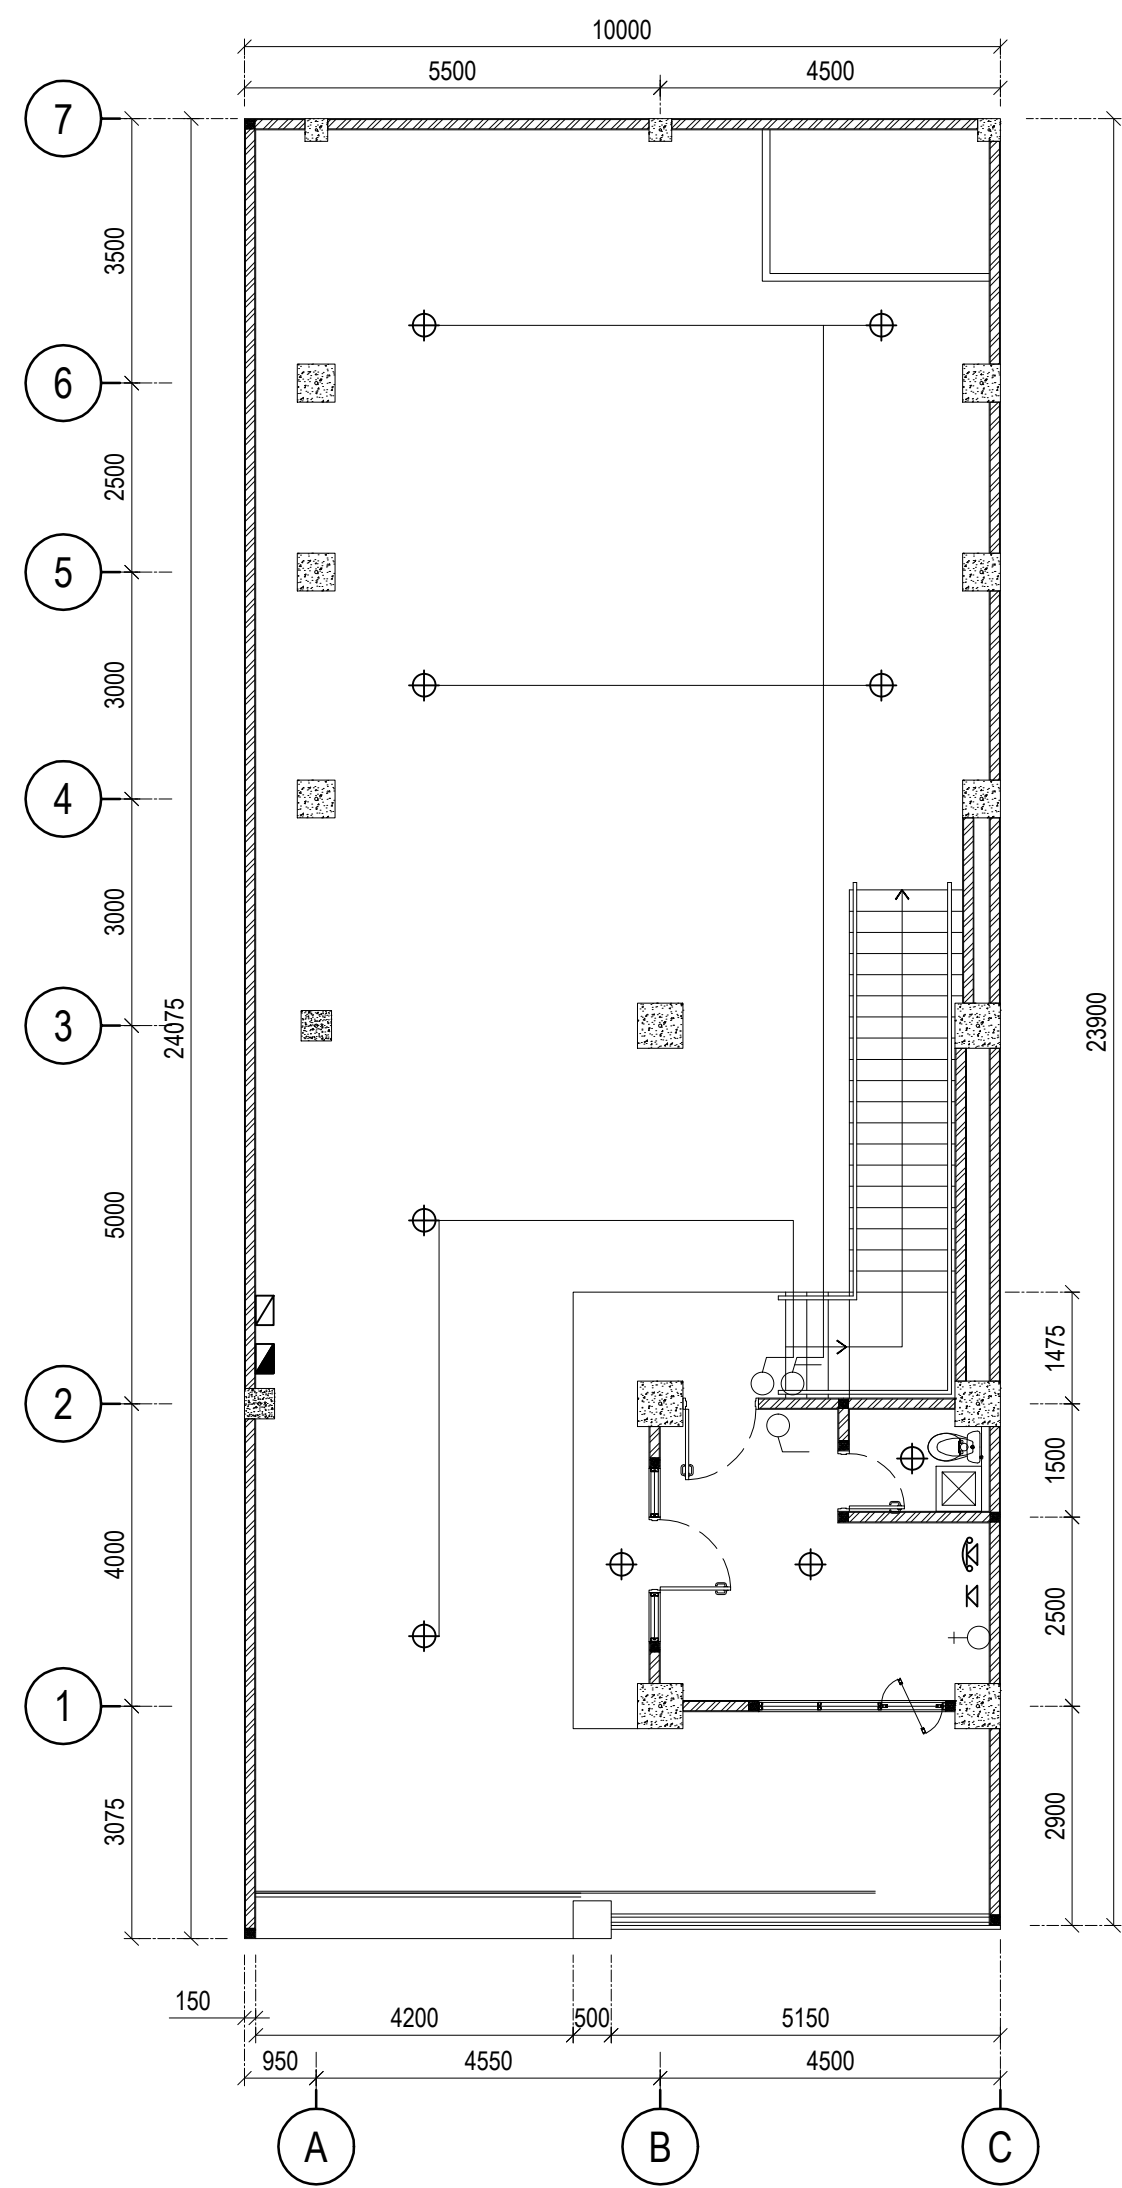

DENAH - LANTAI 1
SCALE 1 : 100

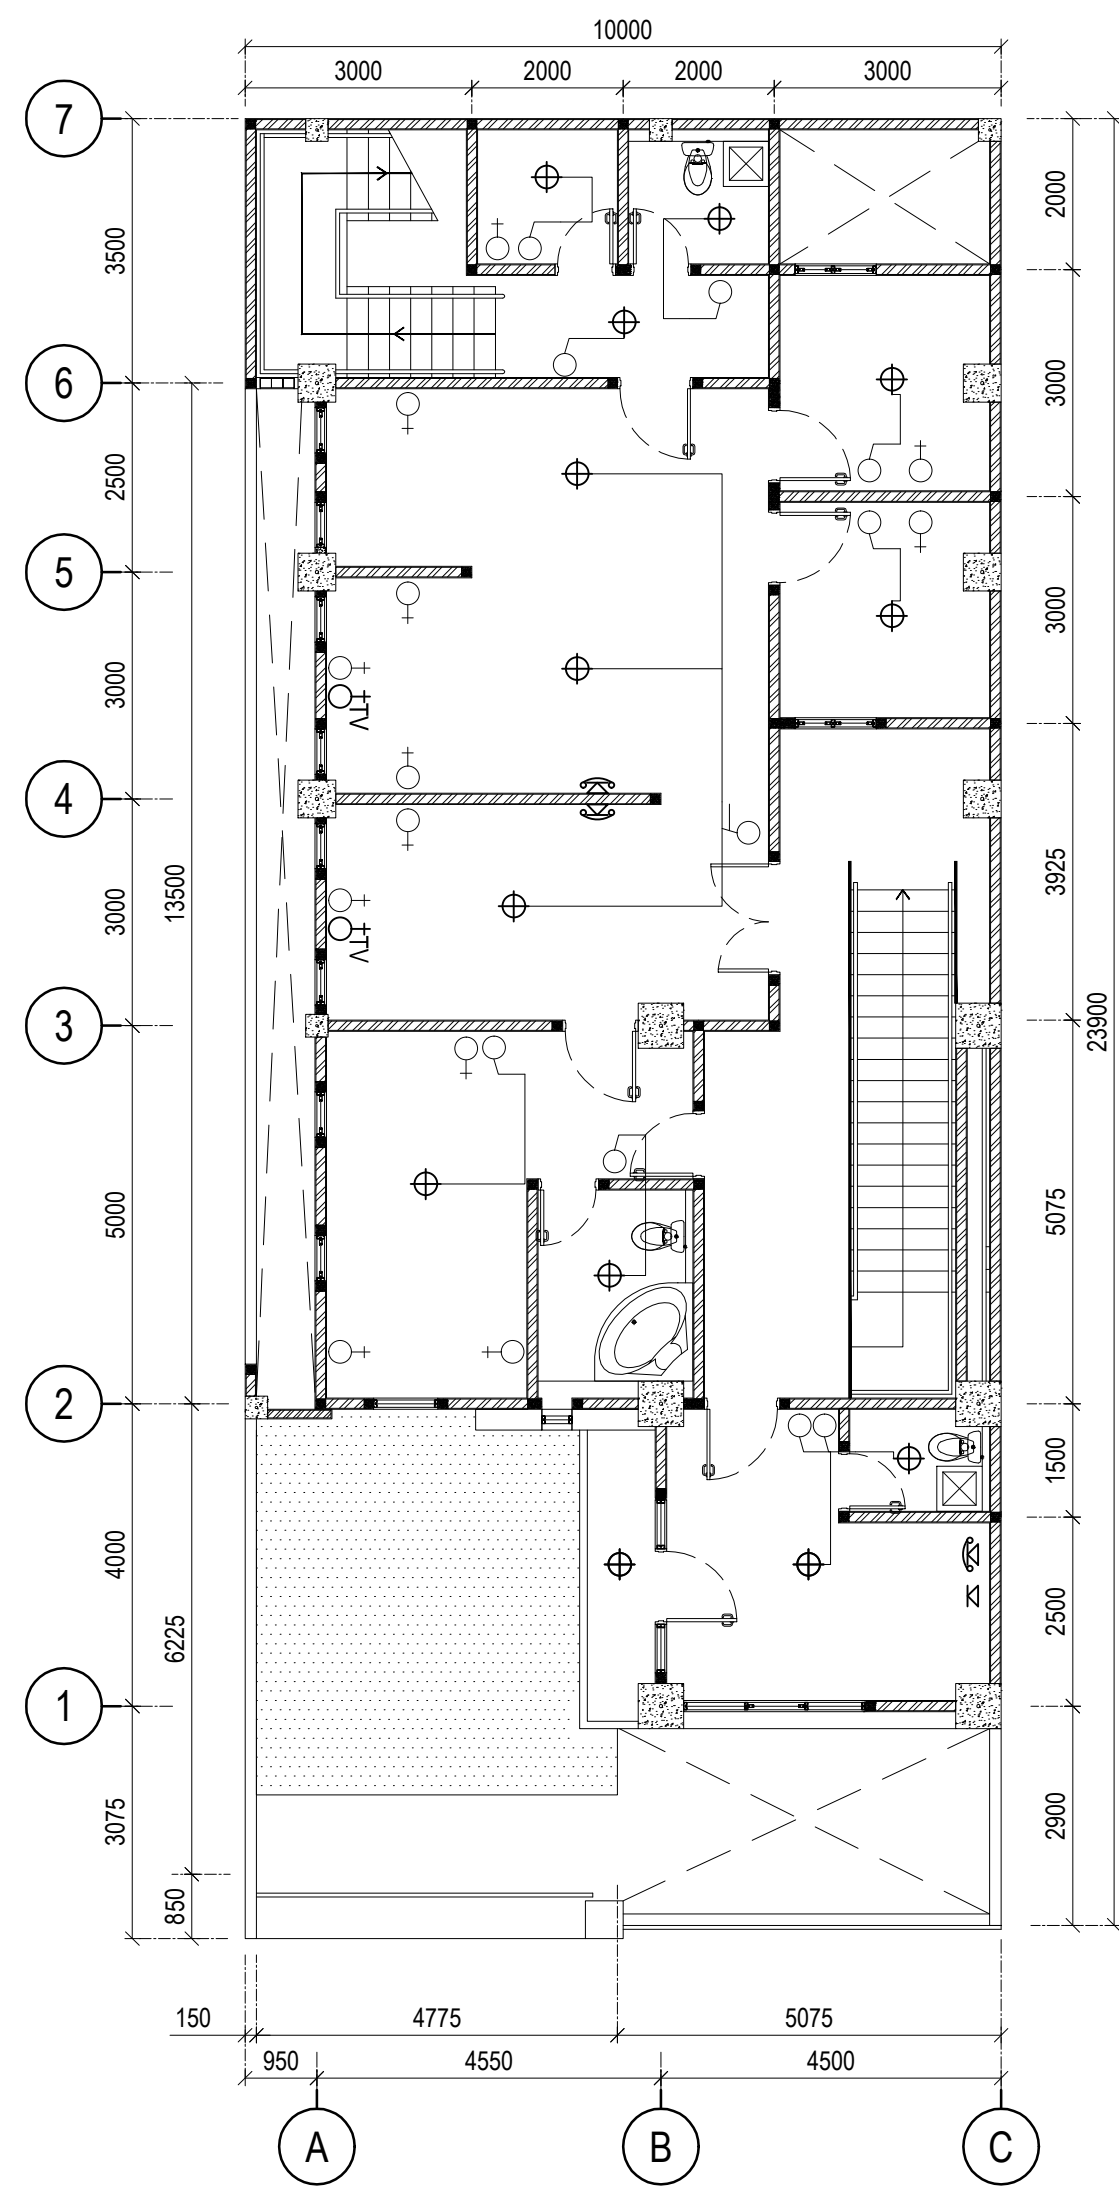

DENAH - LANTAI 2
SCALE 1 : 100

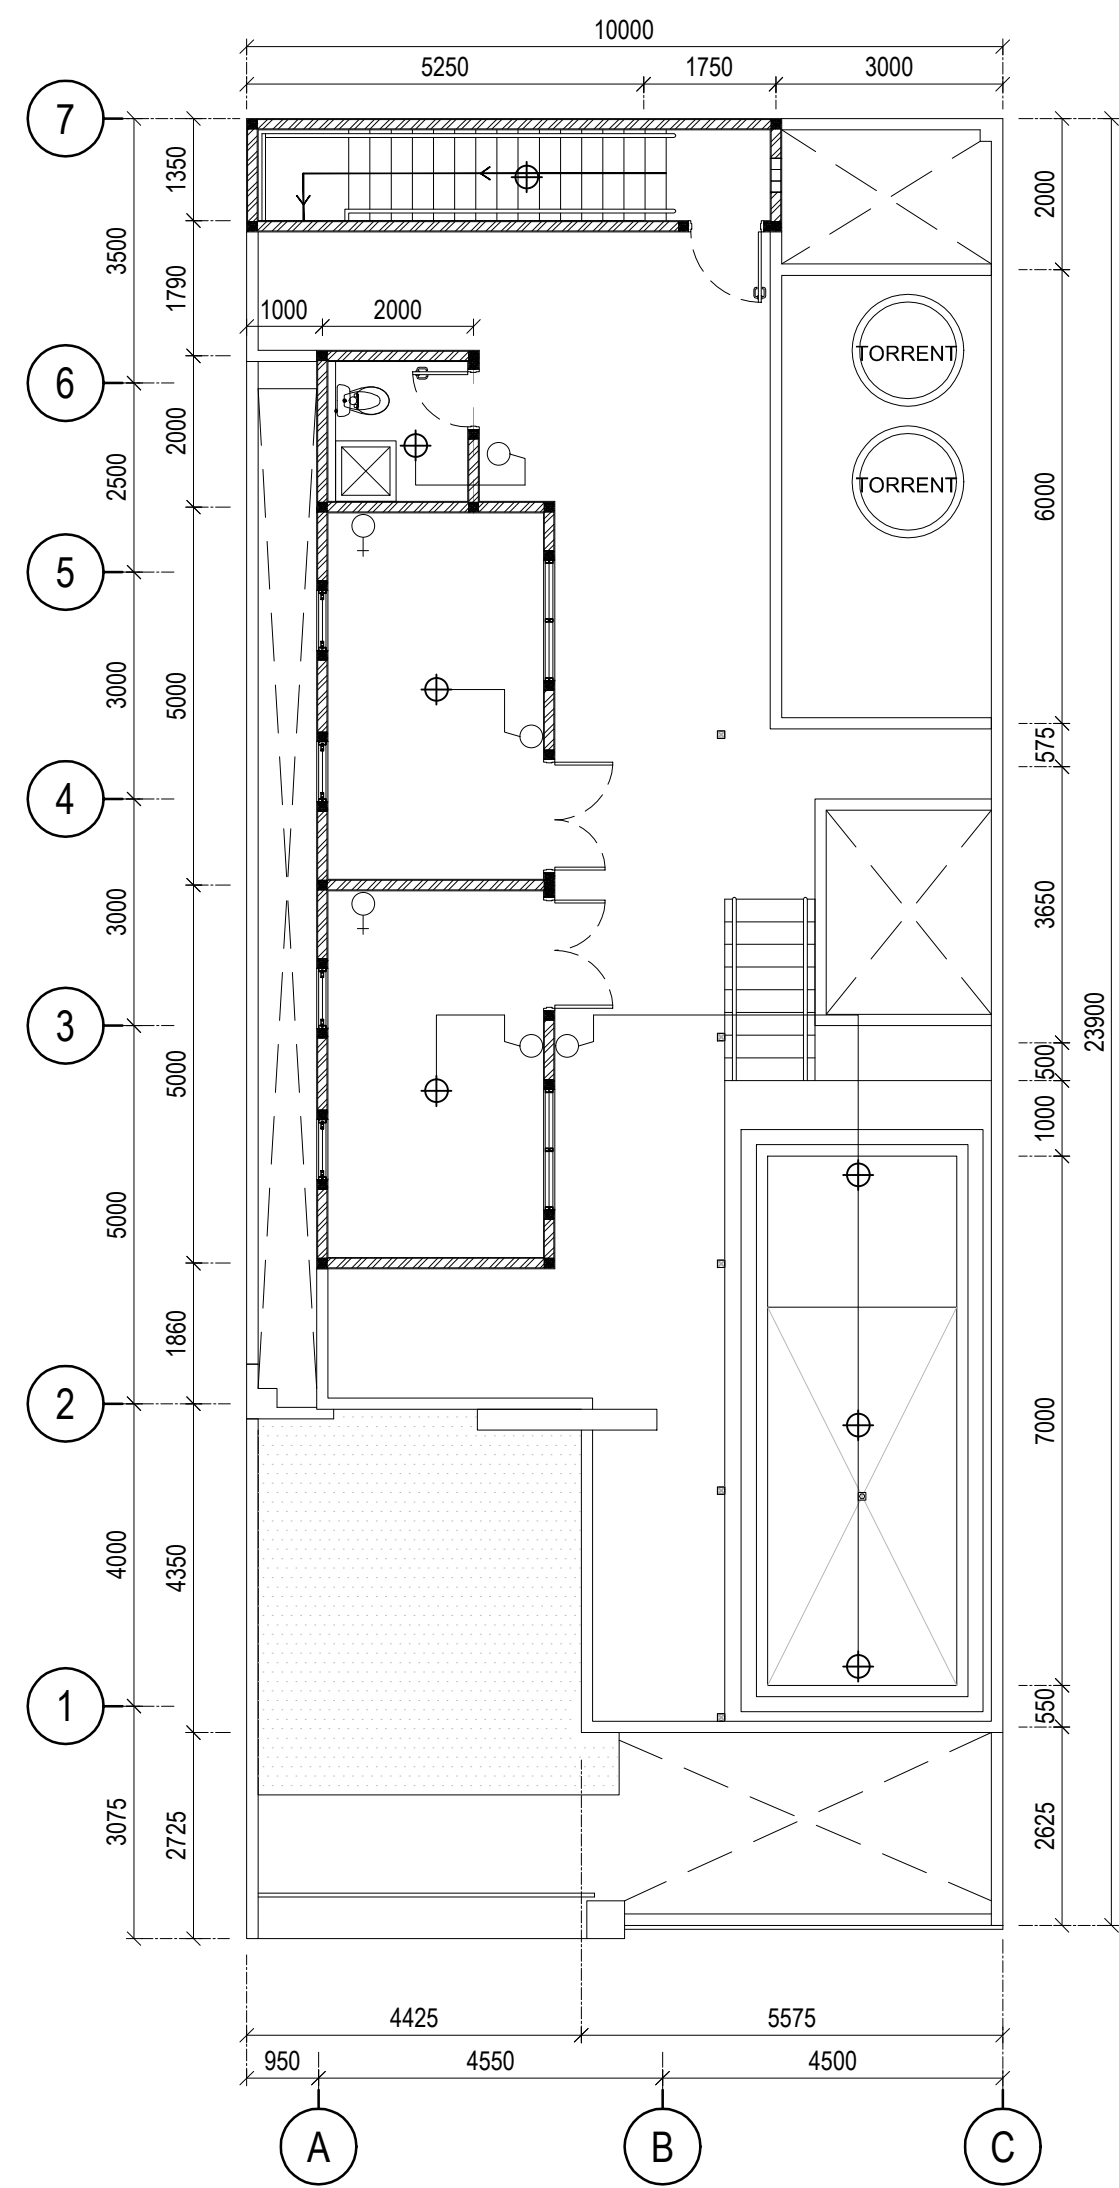

DENAH - LANTAI 3
SCALE 1 : 100

KODE ELECTRICAL KODE ELECTRICAL :

	:	OUTLET TV
	:	STEKER
	:	SAKLAR SINGLE
	:	SAKLAR GANDA
	:	DOWN LIGHT
	:	BOX PANEL
	:	BOX MCB
	:	DATA OUTLET
	:	PHONE OUTLET

	-	-	-	-	-
	-	-	-	-	-
	-	-	-	-	-
	-	-	-	-	-
	-	ISSUED FOR CONSTRUCTION	-	-	-

REV.	DATE	DESCRIPTION	BY	CHKD	APVD
------	------	-------------	----	------	------

REVISIONS

PROJECT TITLE :

OWNER :





CONSULTANS :

SUB CONTRACTOR :

DRAWING TITLE :

GAMBAR ELEKTRIKAL

SCALE	N.T.S	DATE	JOB NO.	-
DRAWN BY	-	-	UNITS :	-
CHECKED BY	-	-	AREA CODE	-
APPROVED BY	-	-	SIZE	A1
DRAWING NO. :	-		SHEET	A-00-09
			REVISION	0

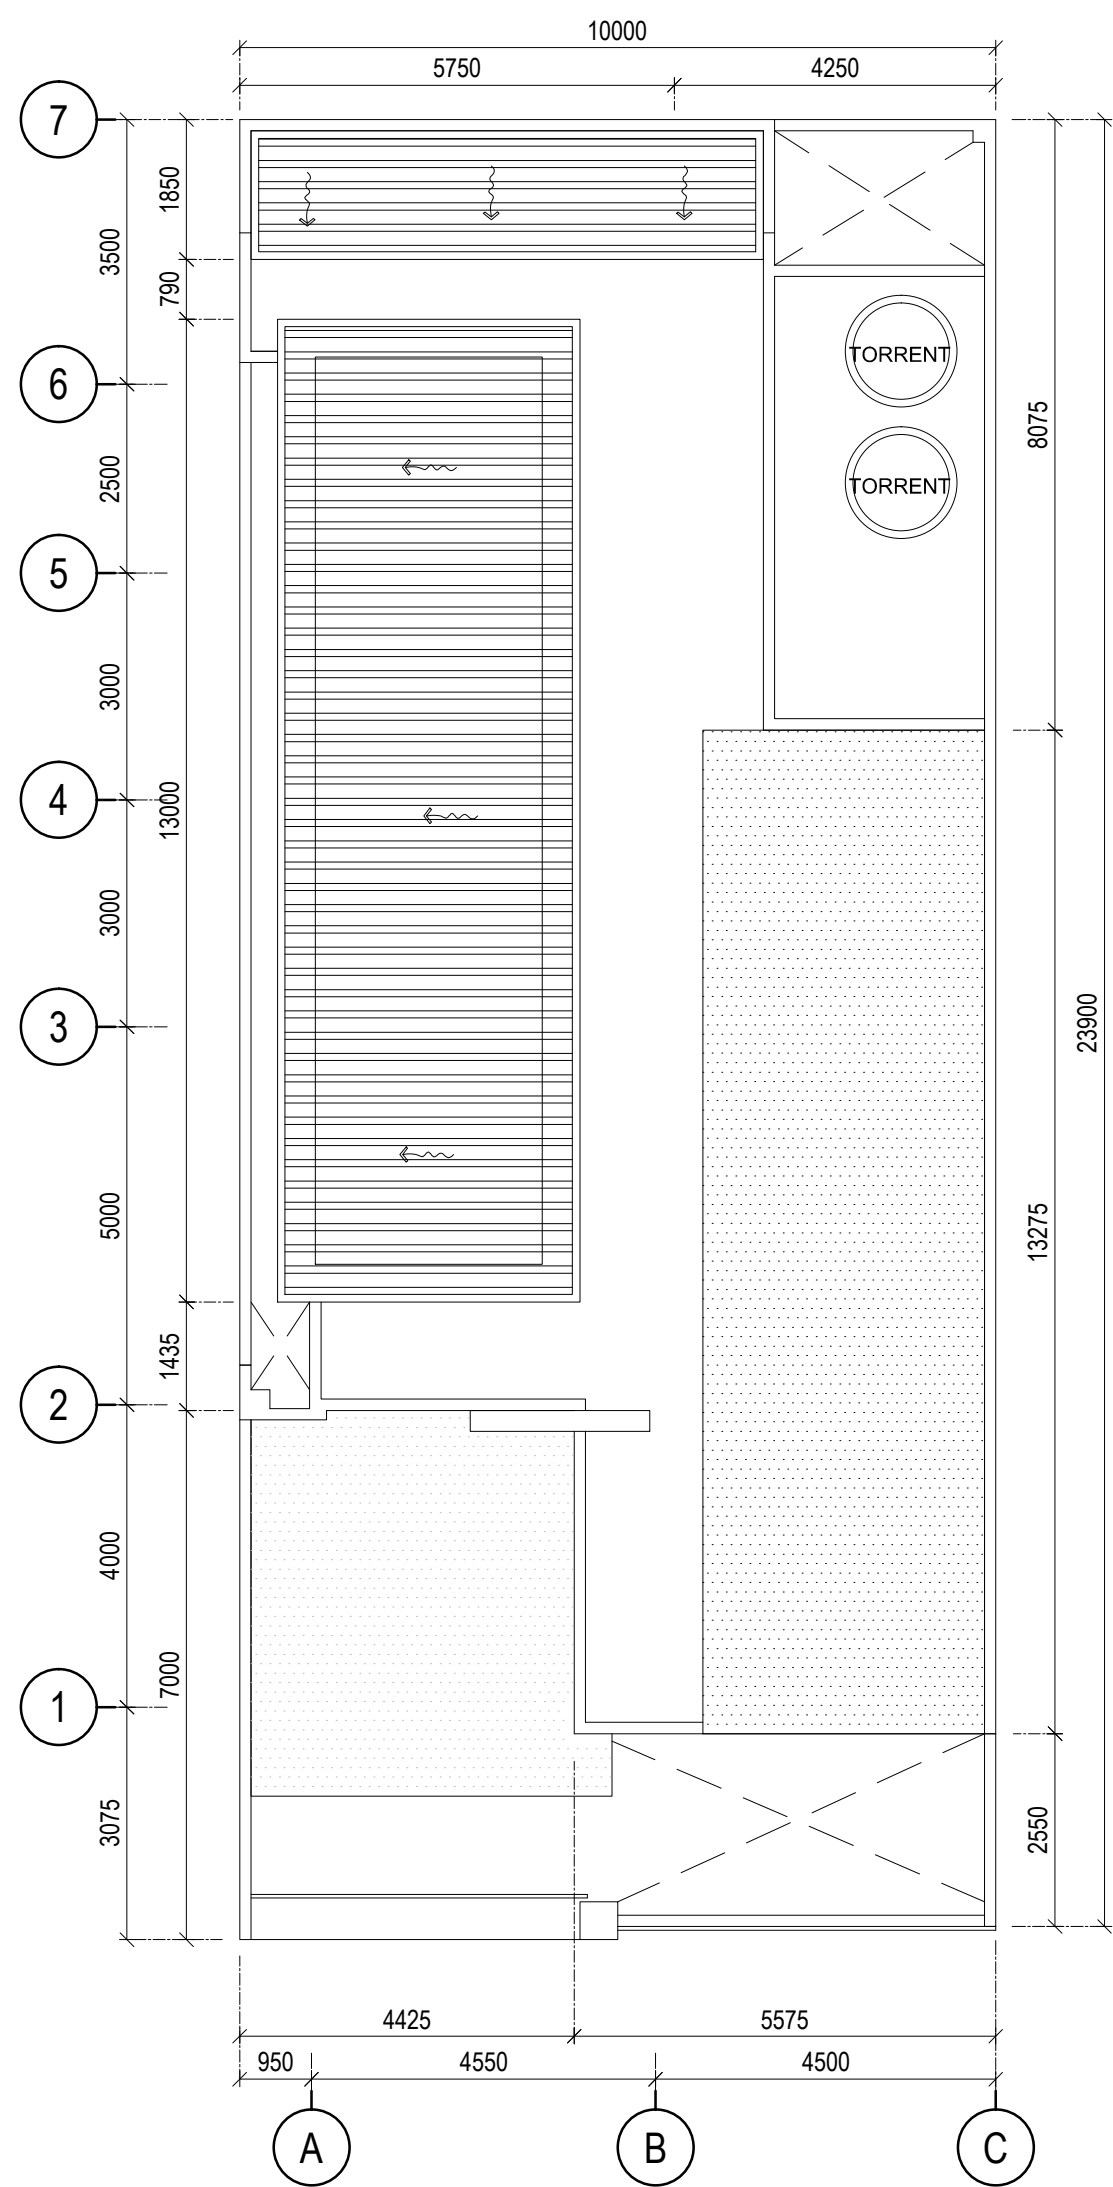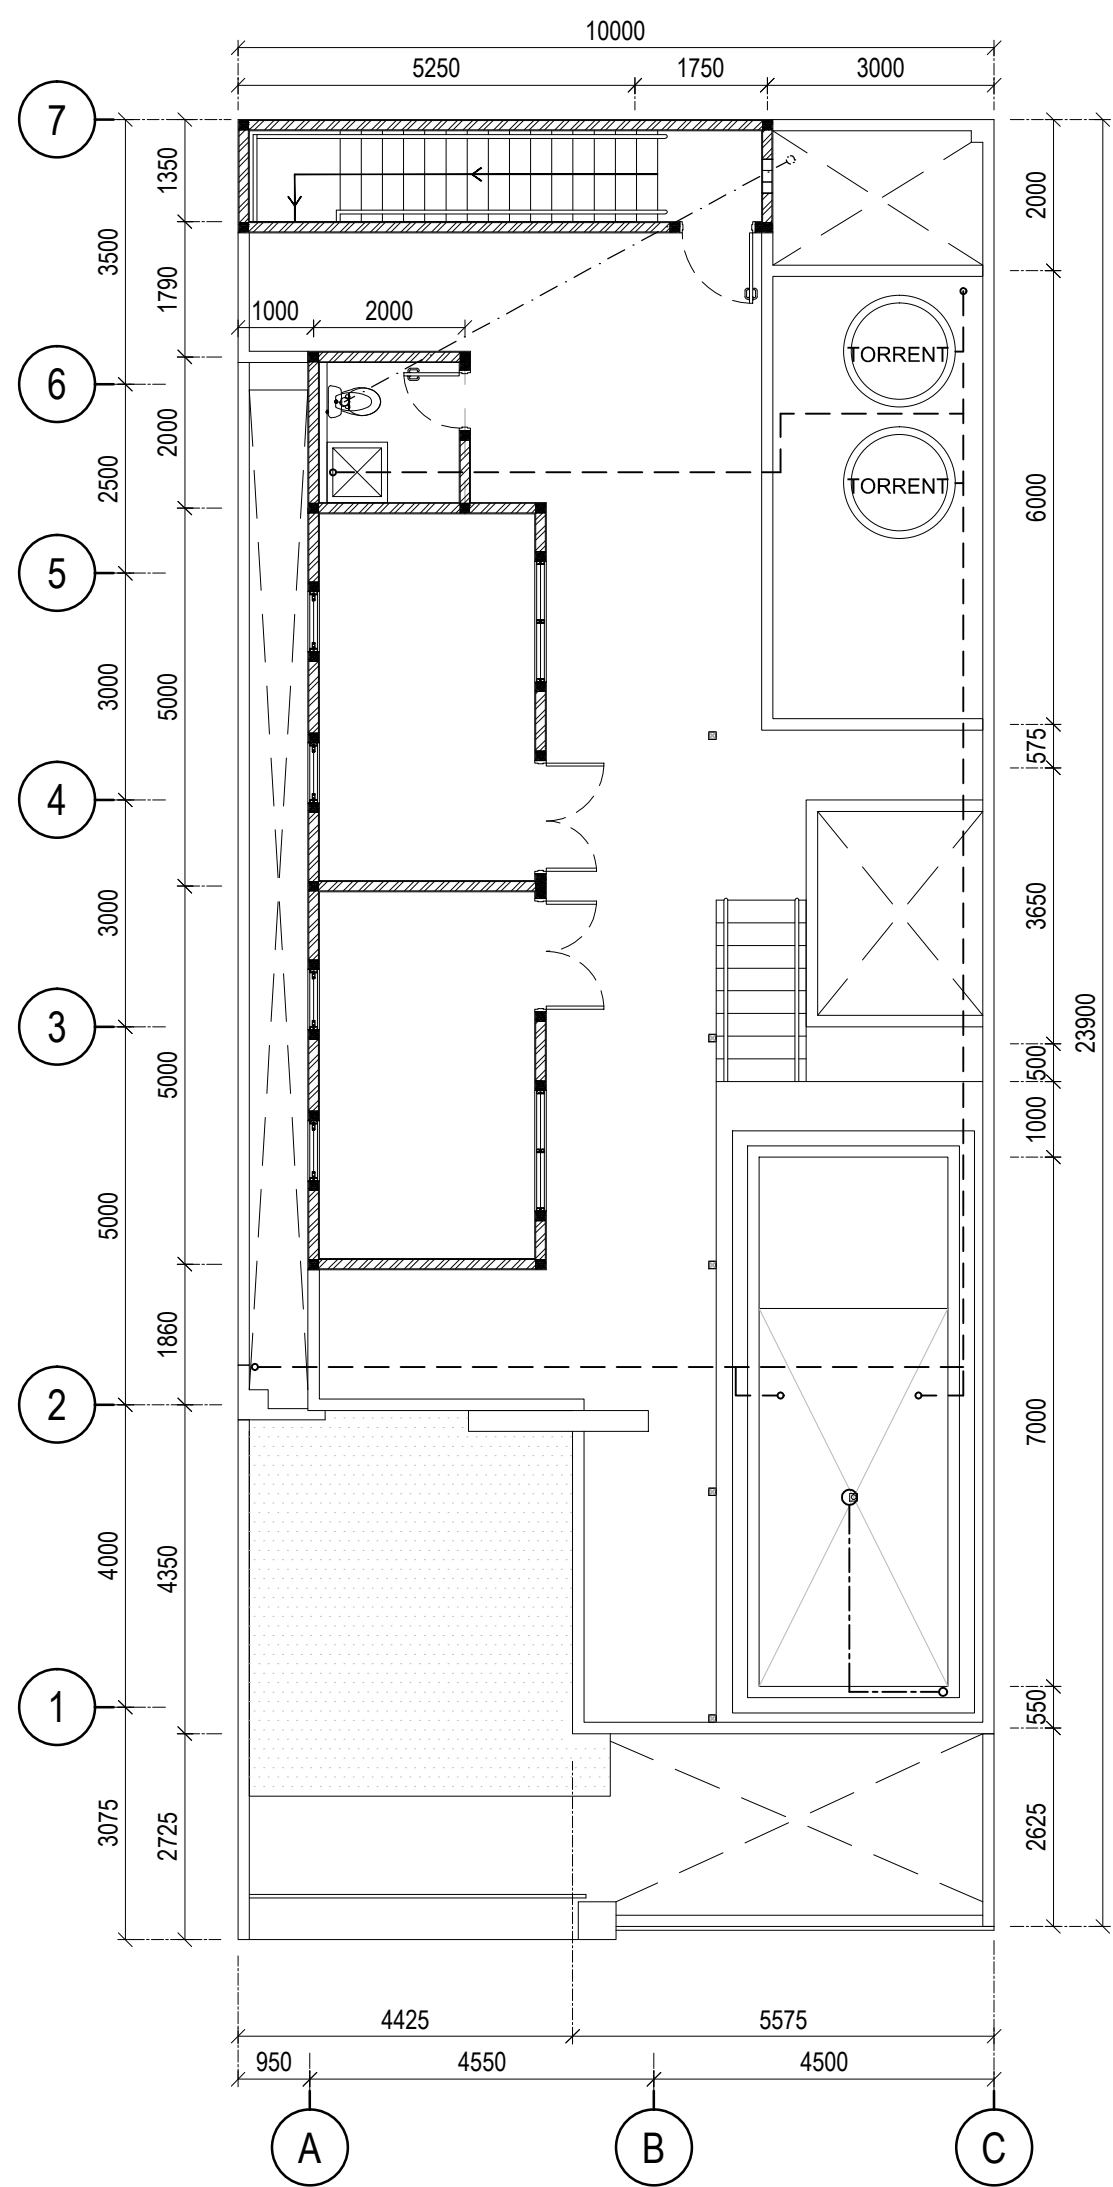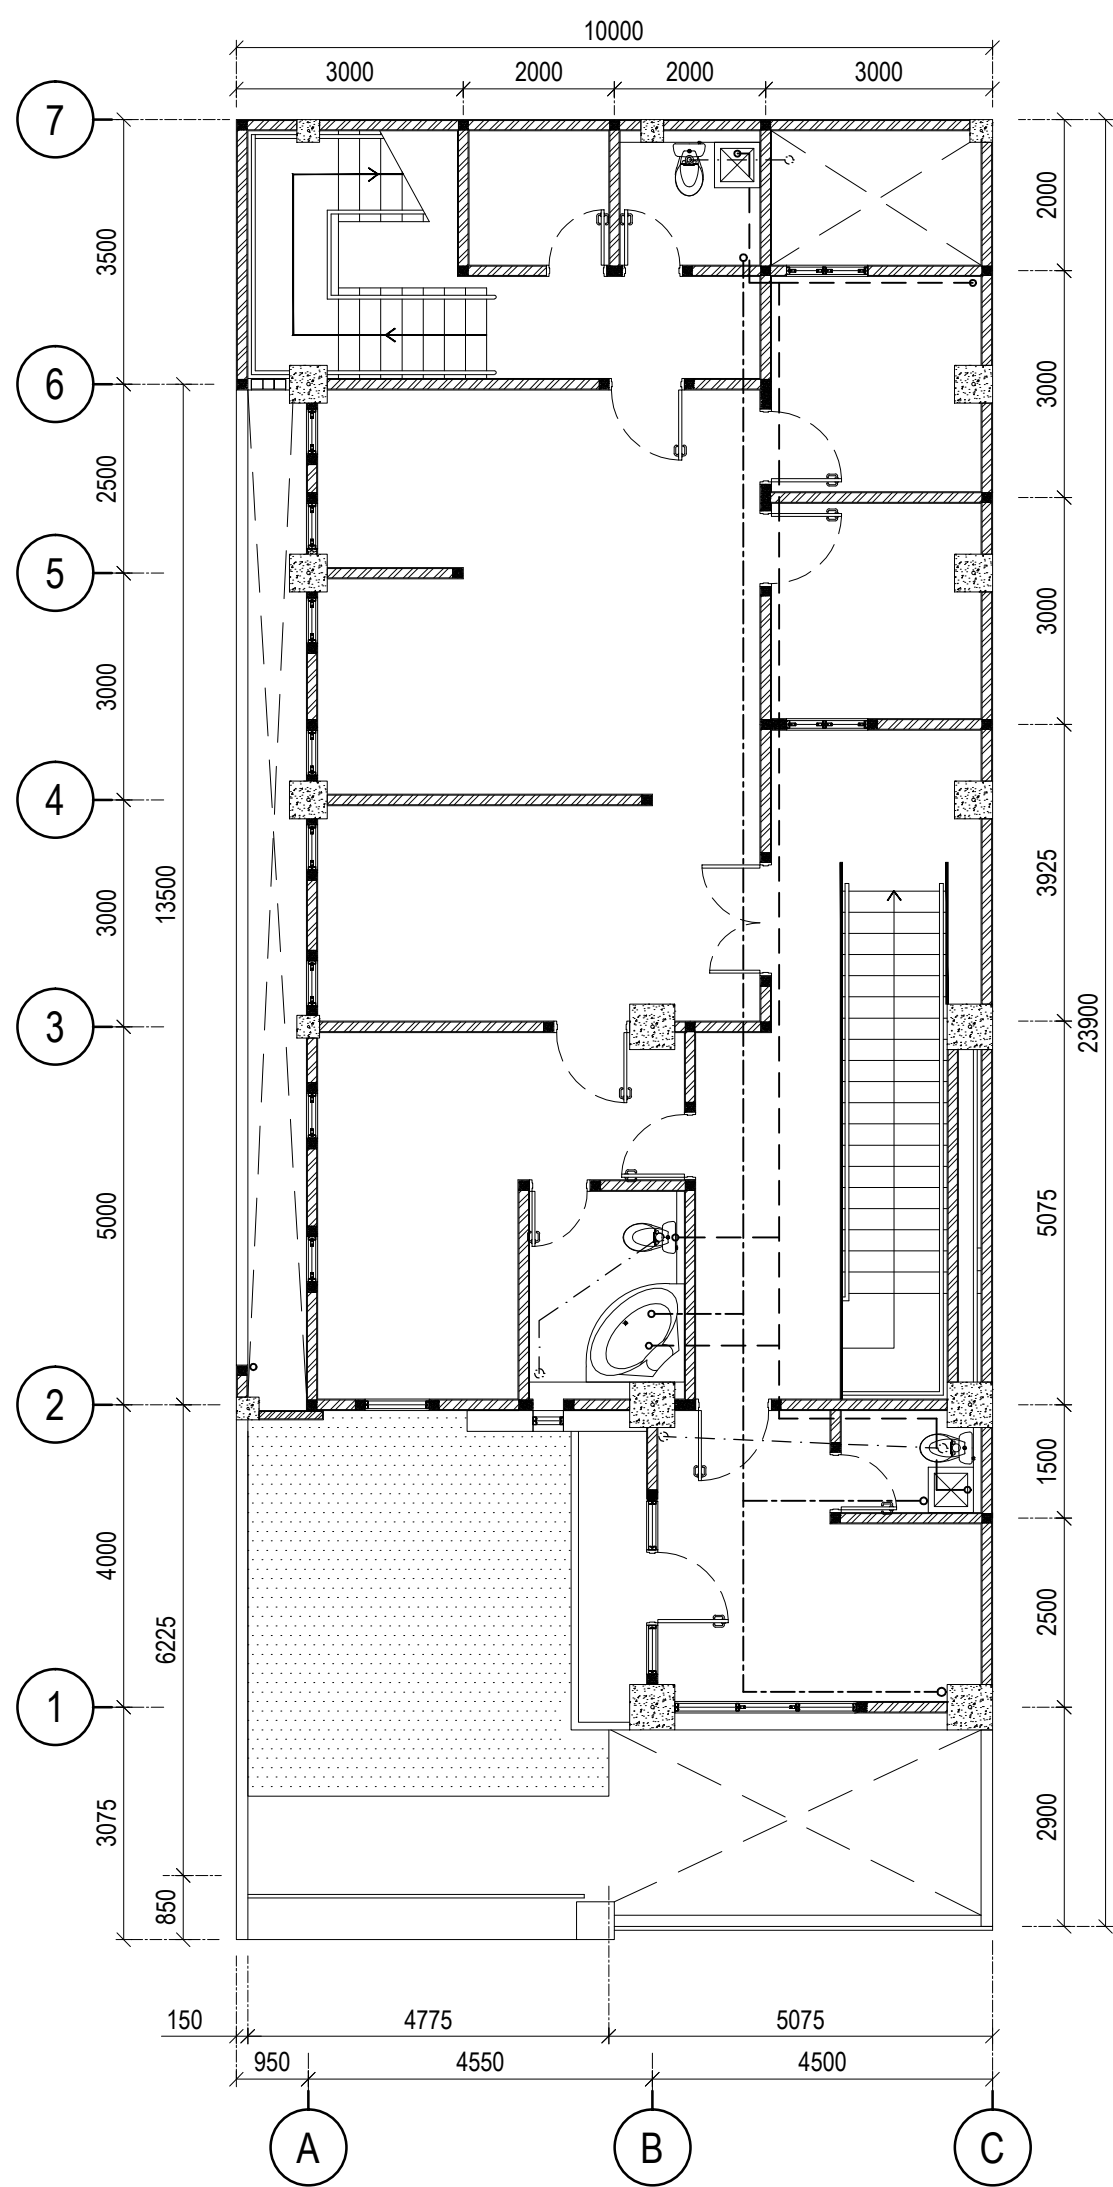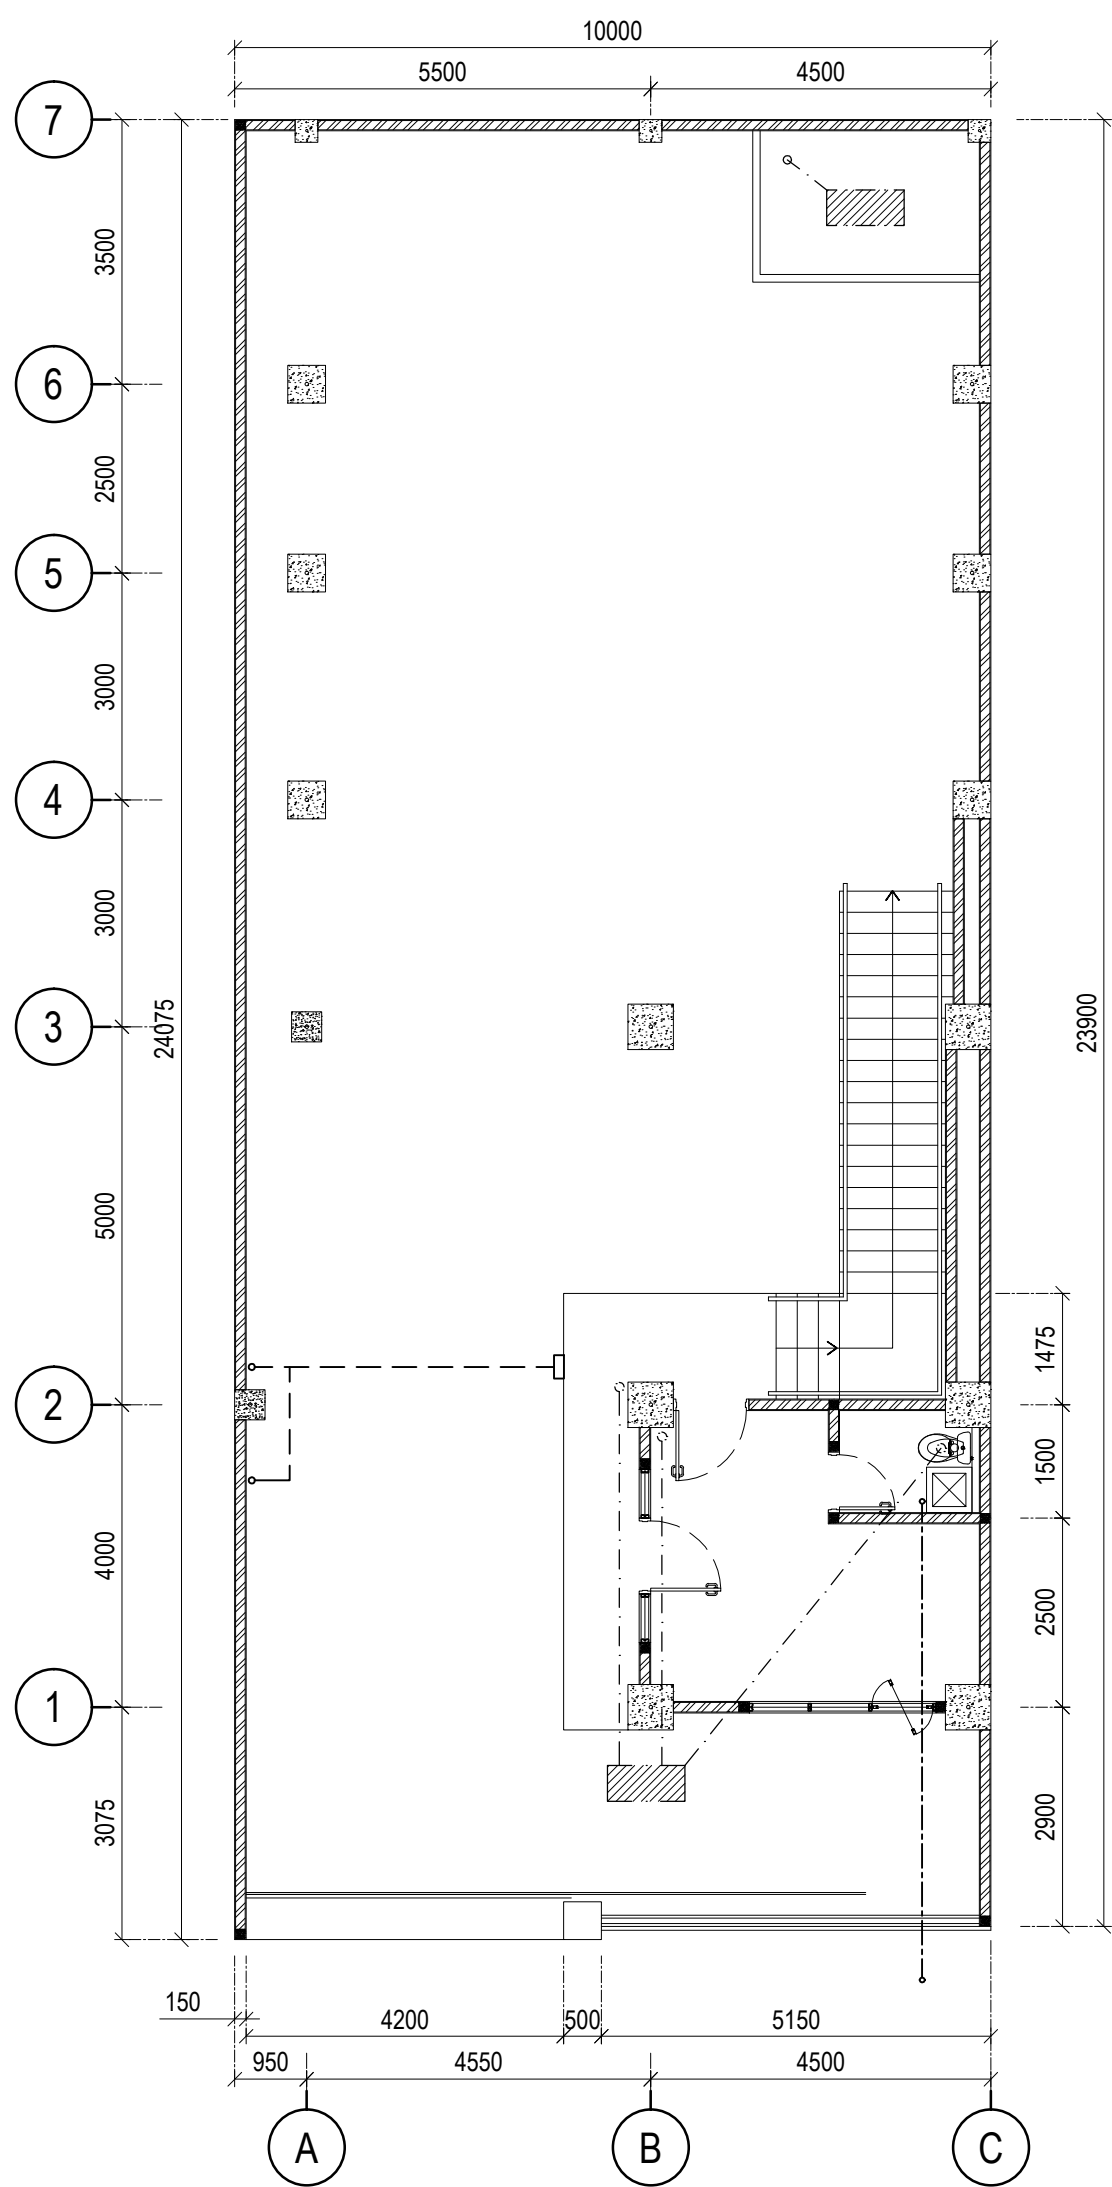

LEGEND SANITASI :

- : JALUR AIR BERSIH
- : JALUR AIR KOTOR
- : JALUR AIR BUANG

REV.	DATE	DESCRIPTION	BY	CHKD	APVD
-	-	-	-	-	-
-	-	-	-	-	-
-	-	-	-	-	-
-	-	-	-	-	-
0	-	ISSUED FOR CONSTRUCTION	-	-	-

REVISIONS

PROJECT TITLE :

OWNER :

CONSULTANTS :

SUB CONTRACTOR :

DRAWING TITLE :

DENAH SANITASI


SCALE N.T.S DATE JOB NO. -

DRAWN BY - UNITS : -


CHECKED BY - AREA CODE - SIZE A1

APPROVED BY -


DRAWING NO. : - SHEET A-00-10 REVISION 0

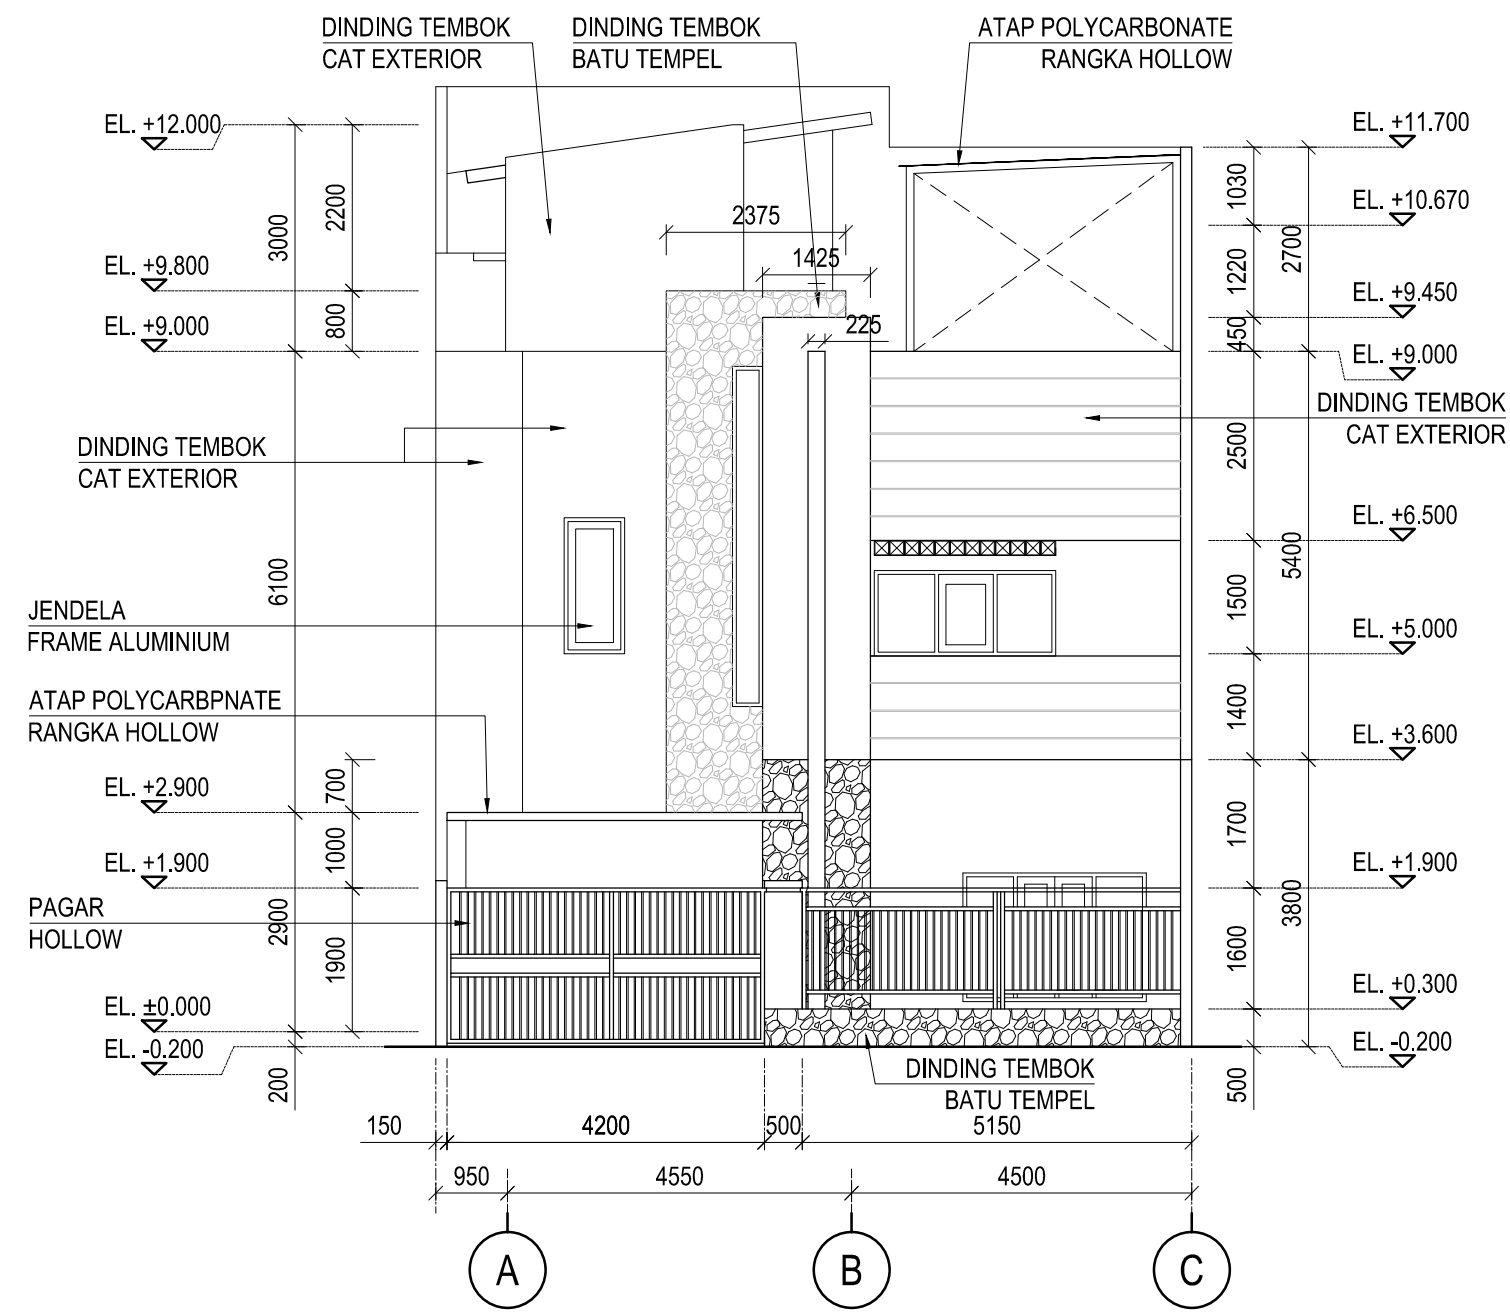


TAMPAK A
SCALE 1 : 50

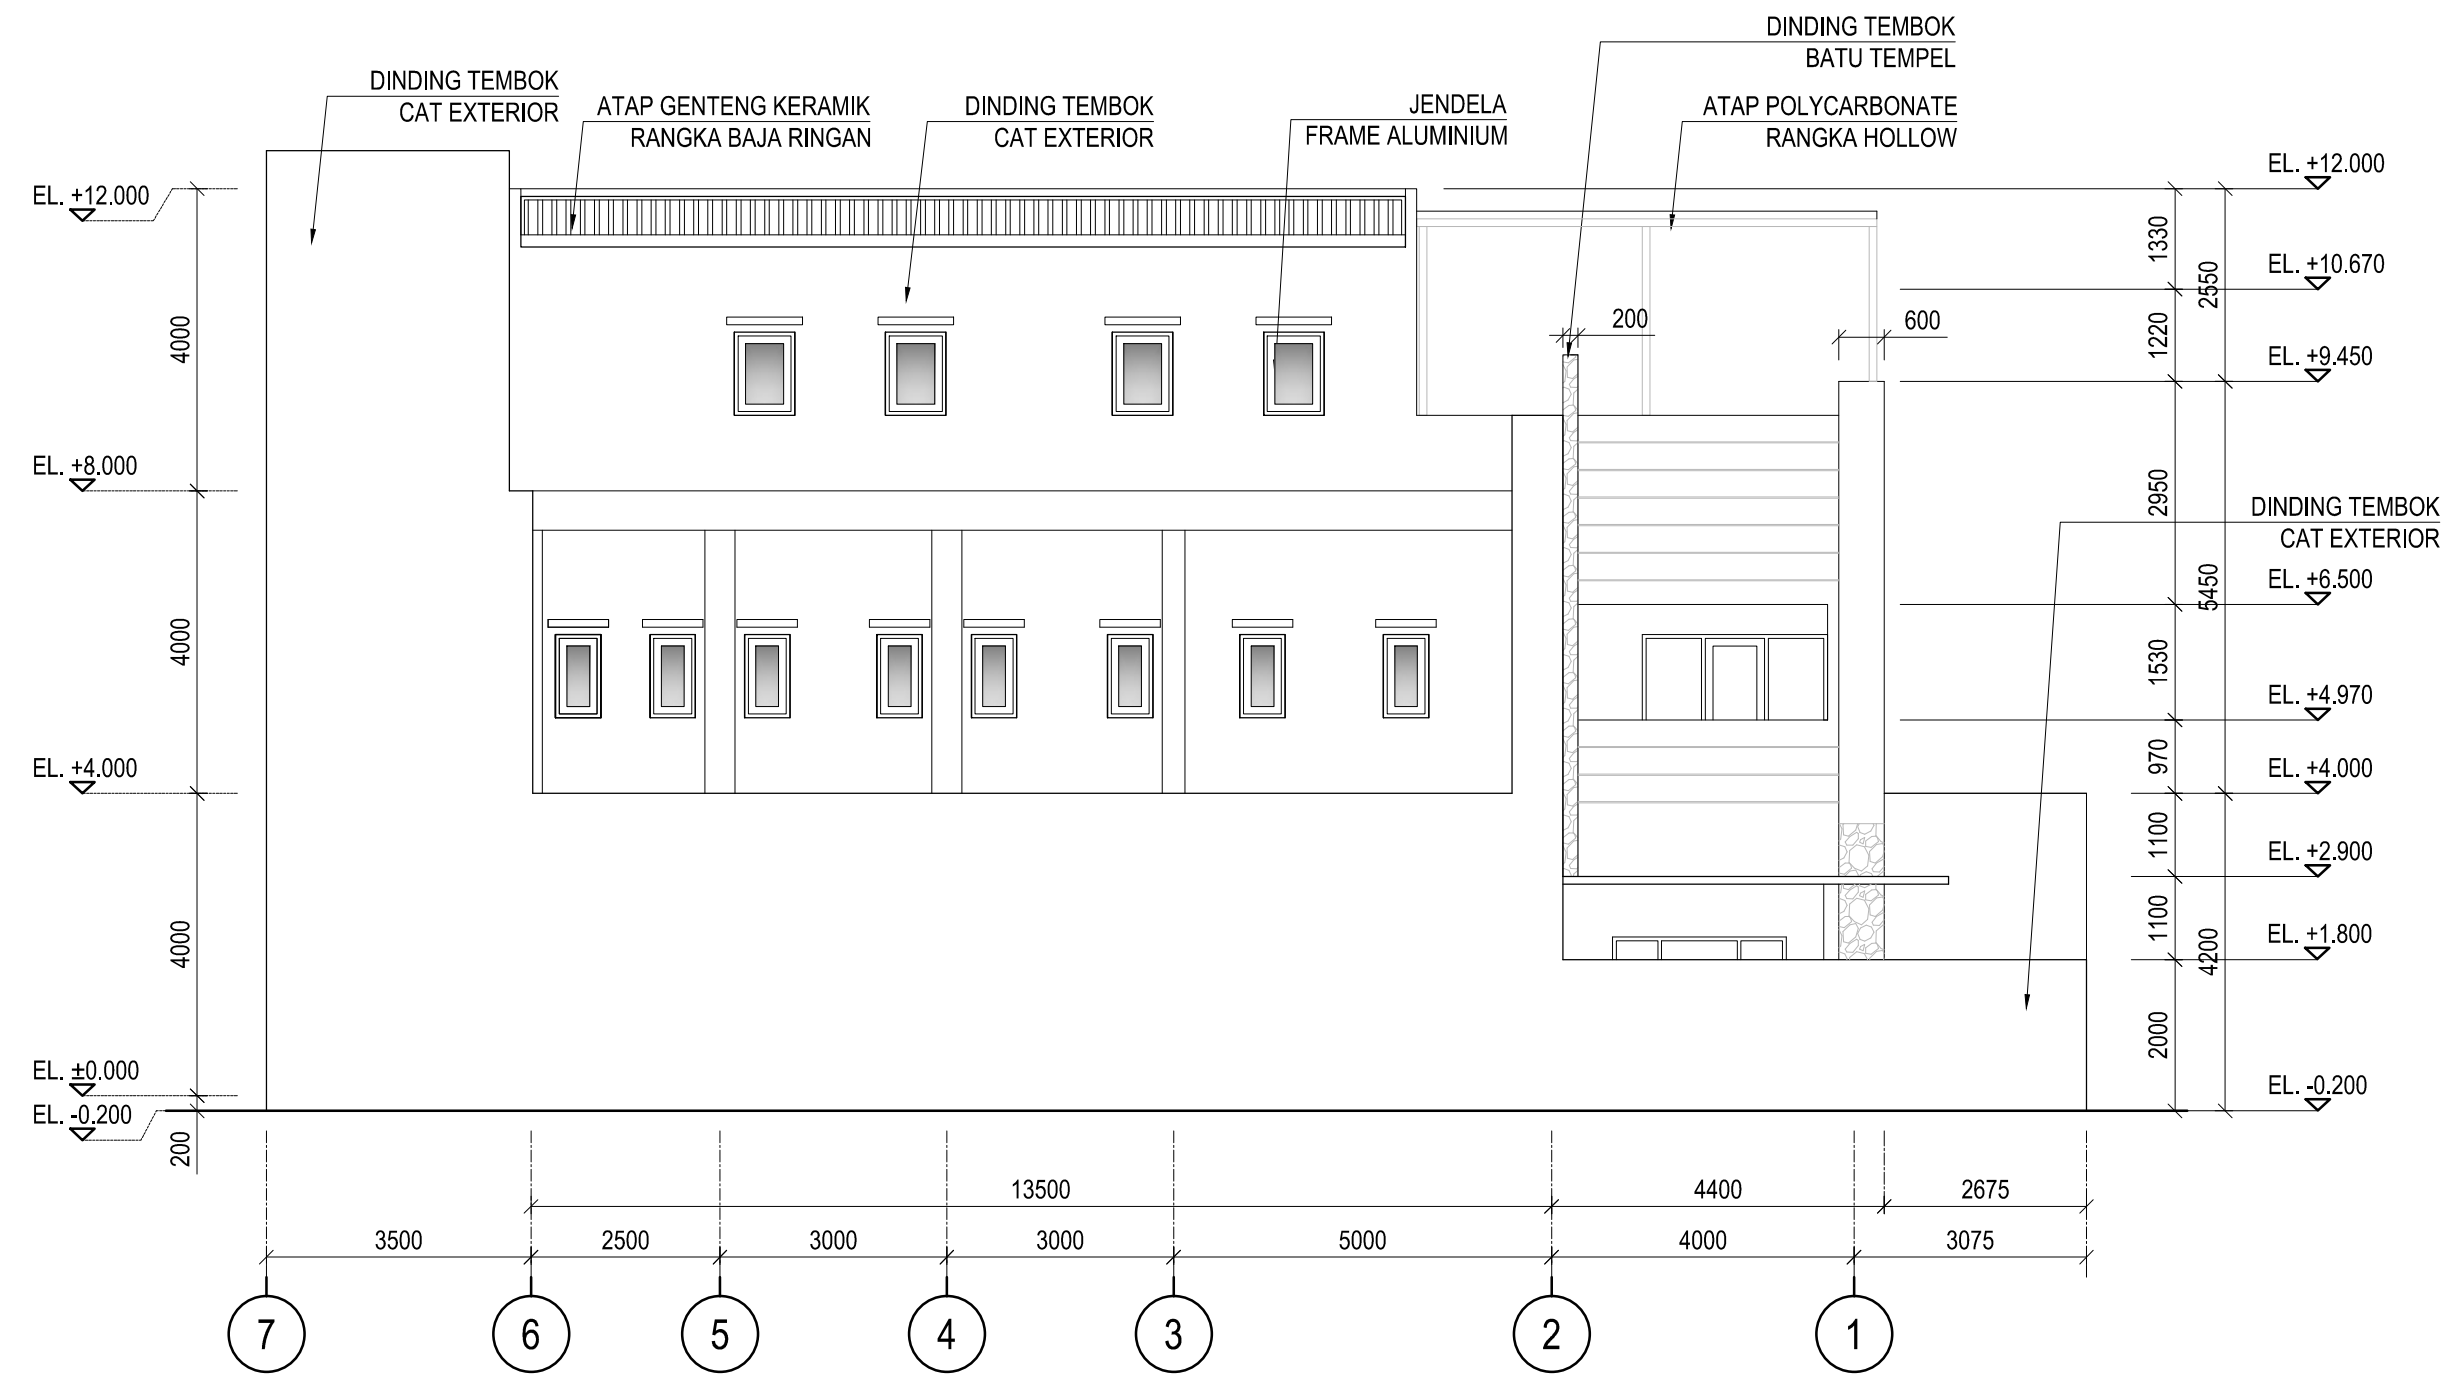

TAMPAK B
SCALE 1 : 50

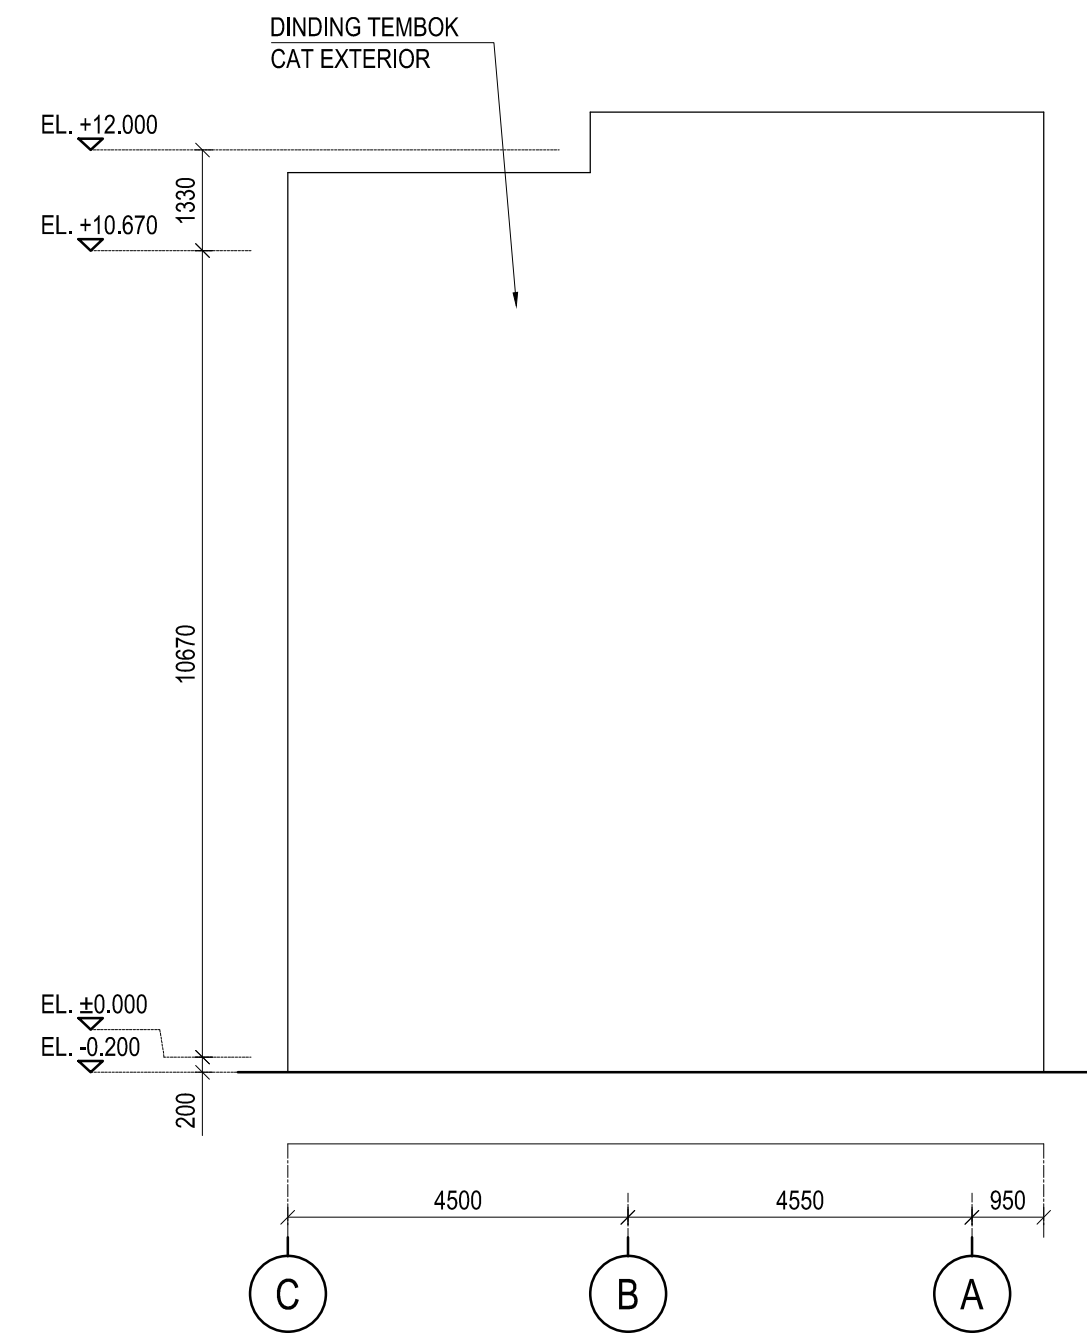


TAMPAK C
SCALE 1 : 50

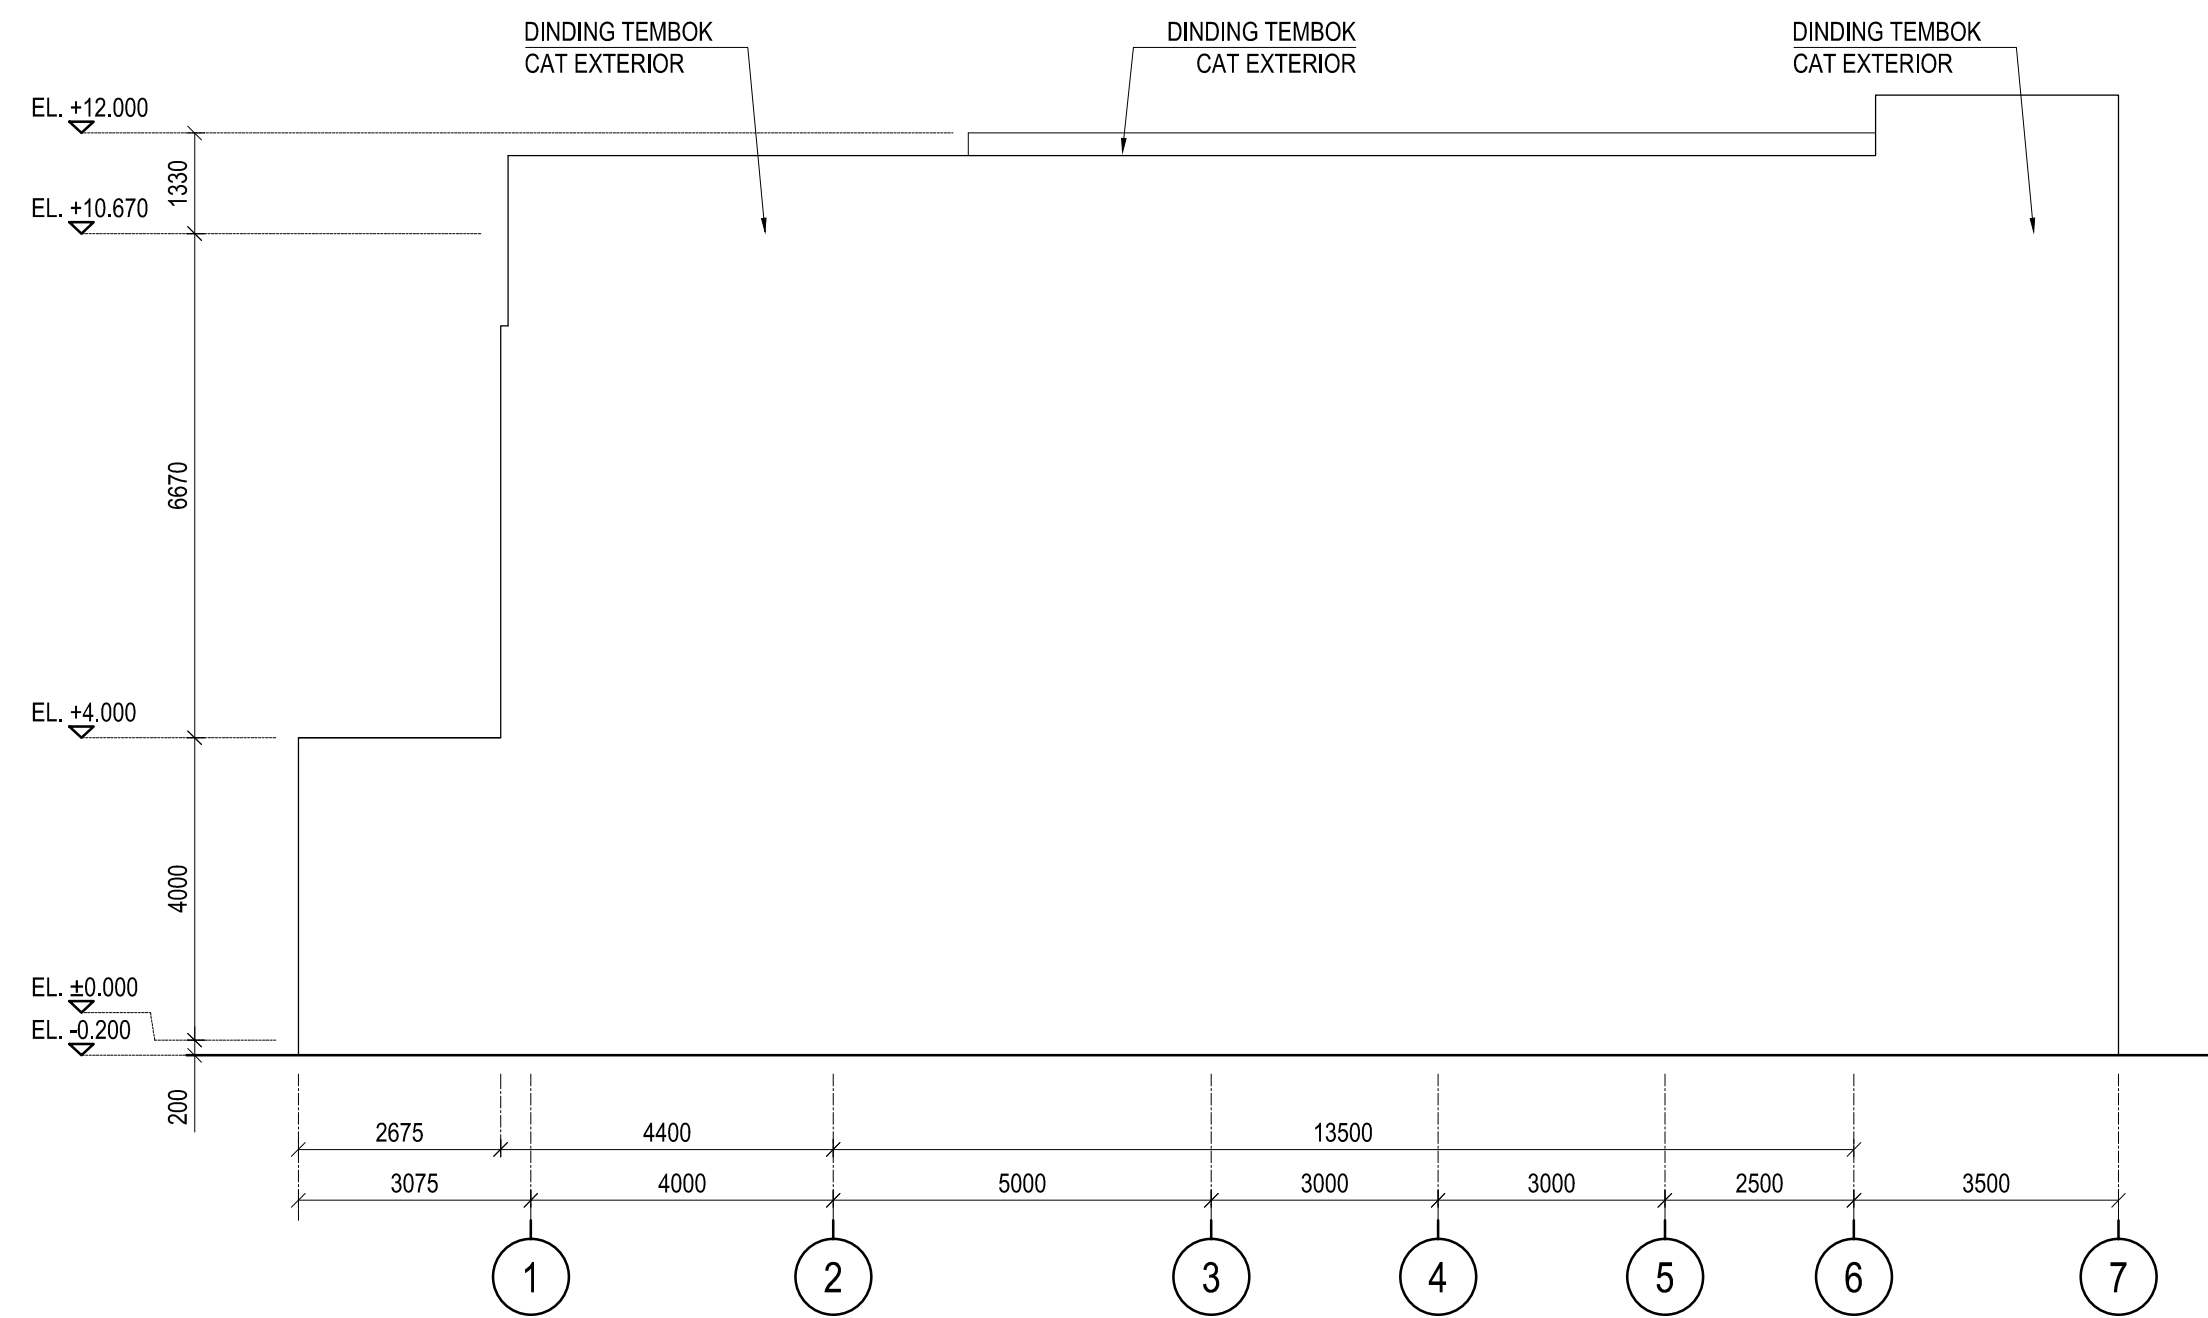


TAMPAK D
SCALE 1 : 50

REV.	DATE	DESCRIPTION	BY	CHKD	APVD
-	-	-	-	-	-
-	-	-	-	-	-
-	-	-	-	-	-
-	-	-	-	-	-
-	-	ISSUED FOR CONSTRUCTION	-	-	-
REVISIONS					
PROJECT TITLE :					
OWNER :					
CONSULTANTS :					
SUB CONTRACTOR :					
DRAWING TITLE :					
TAMPAK A, B, C & D					
-					
SCALE	N.T.S	DATE	JOB NO. -		
DRAWN BY	-	-	UNITS : -		
CHECKED BY	-	-	AREA CODE -	SIZE A1	
APPROVED BY	-	-		REVISION	
DRAWING NO. : -			SHEET A-00-11	0	

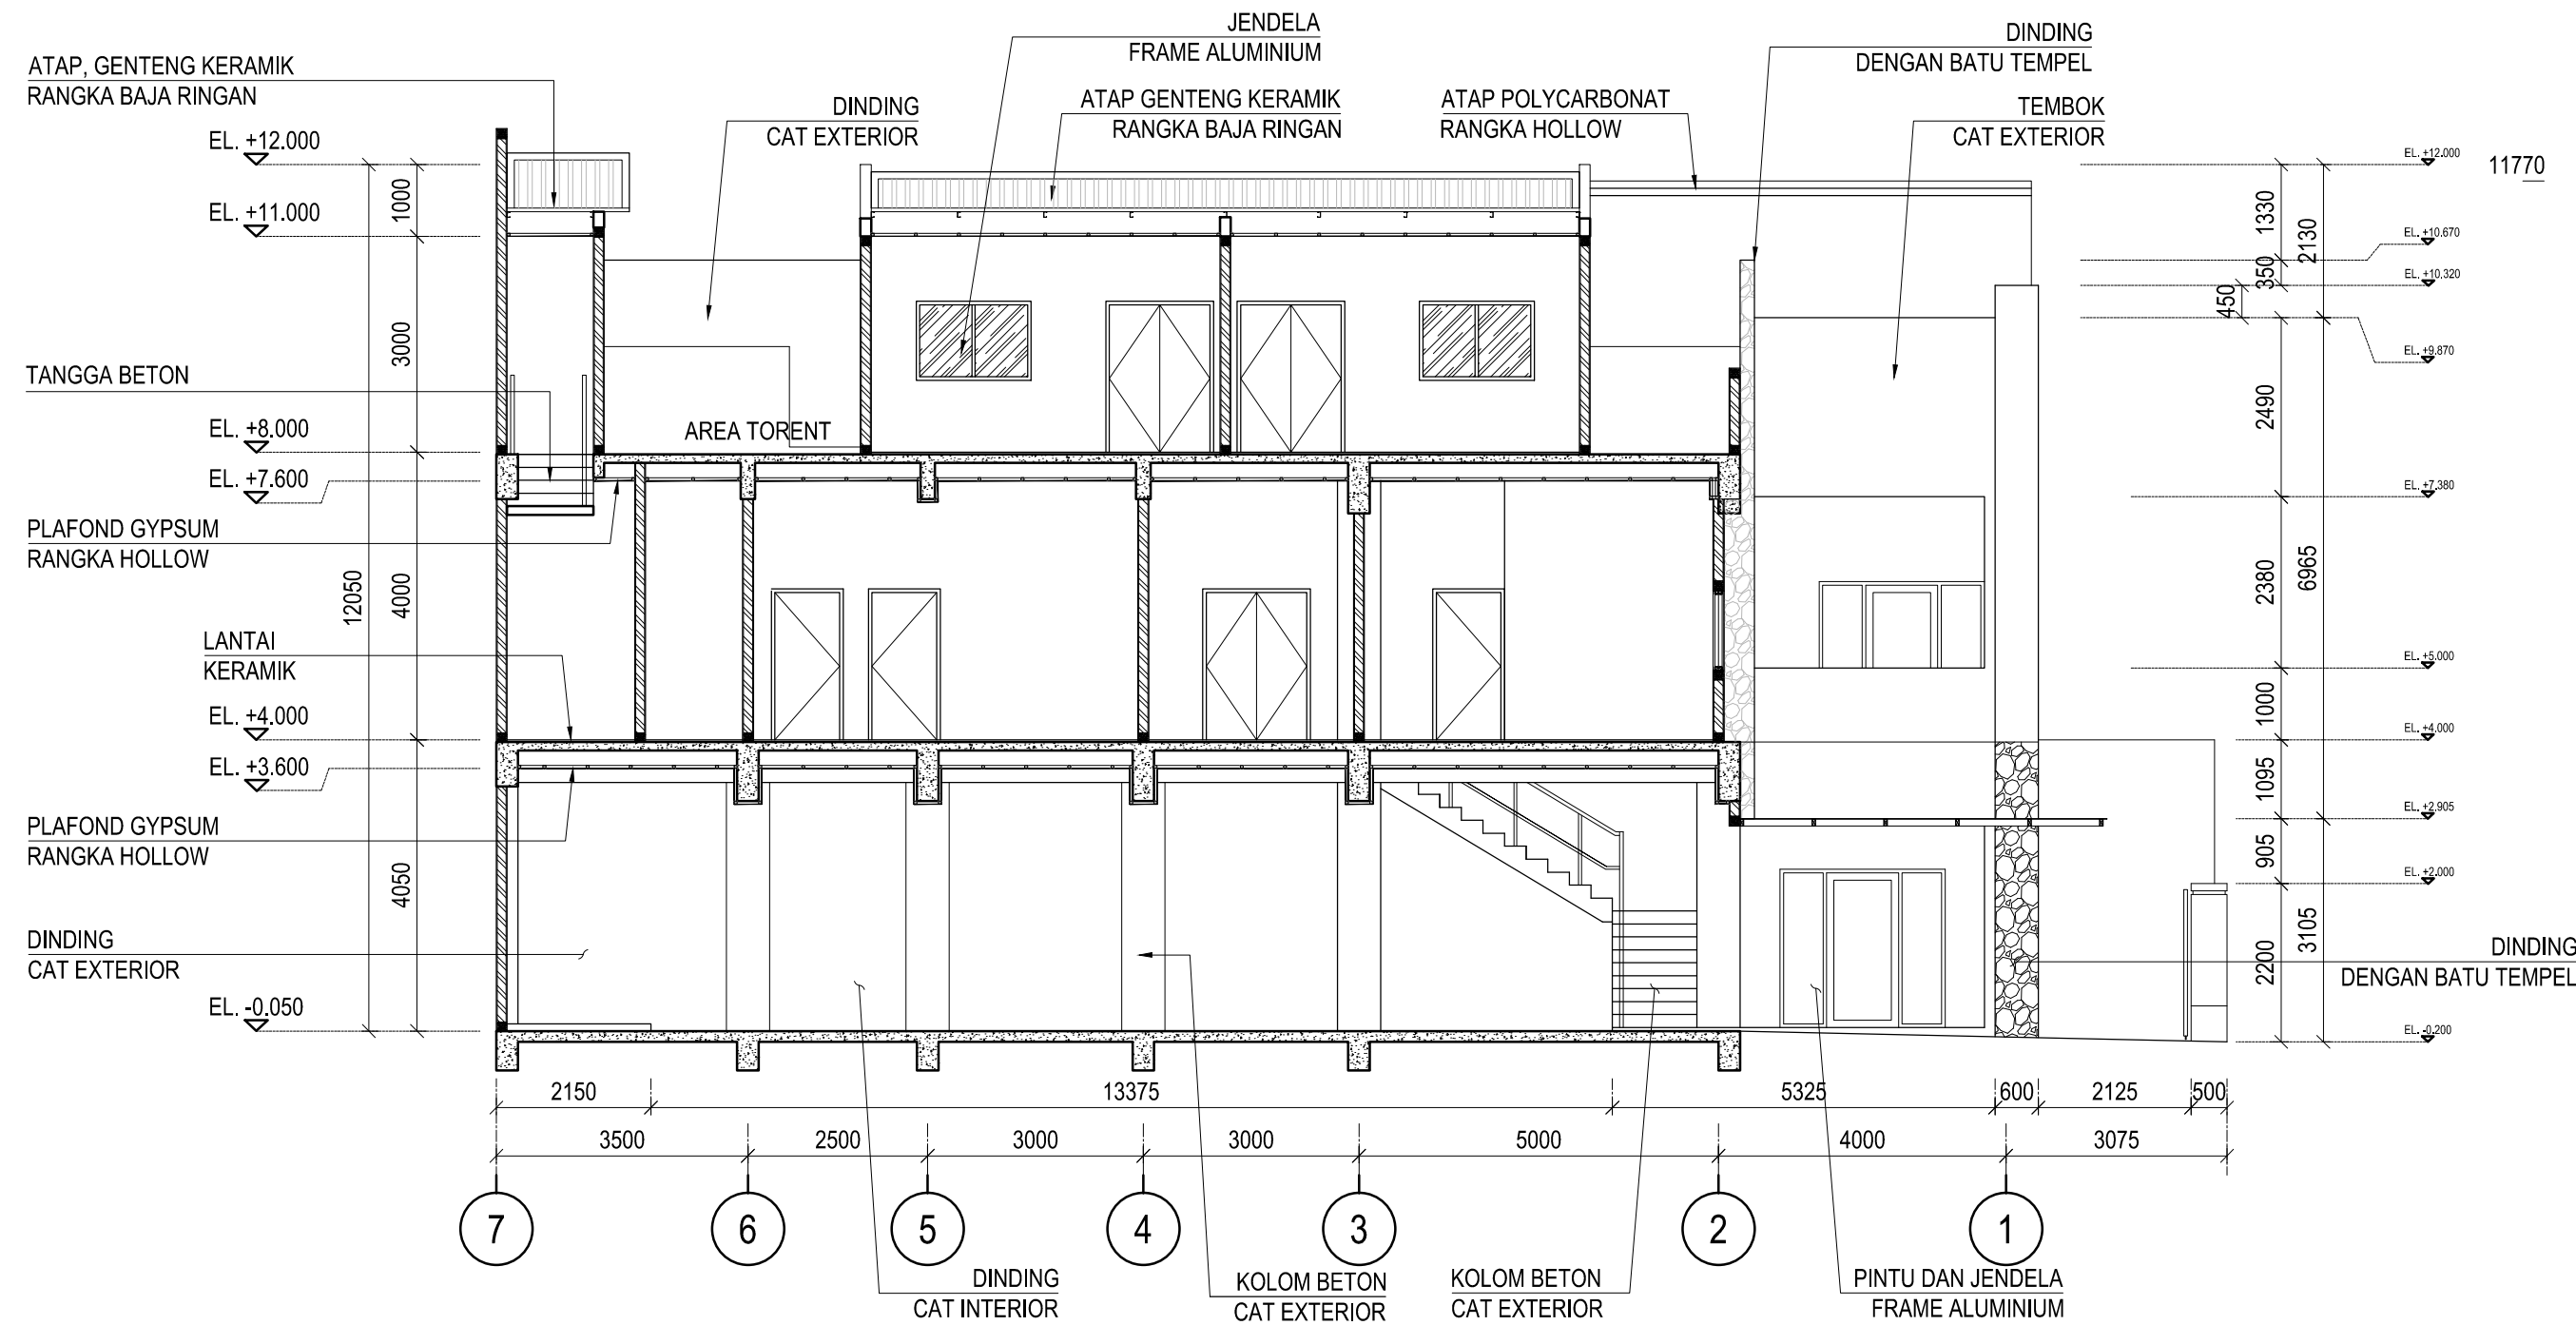

POTONGAN 1
SCALE 1 : 50

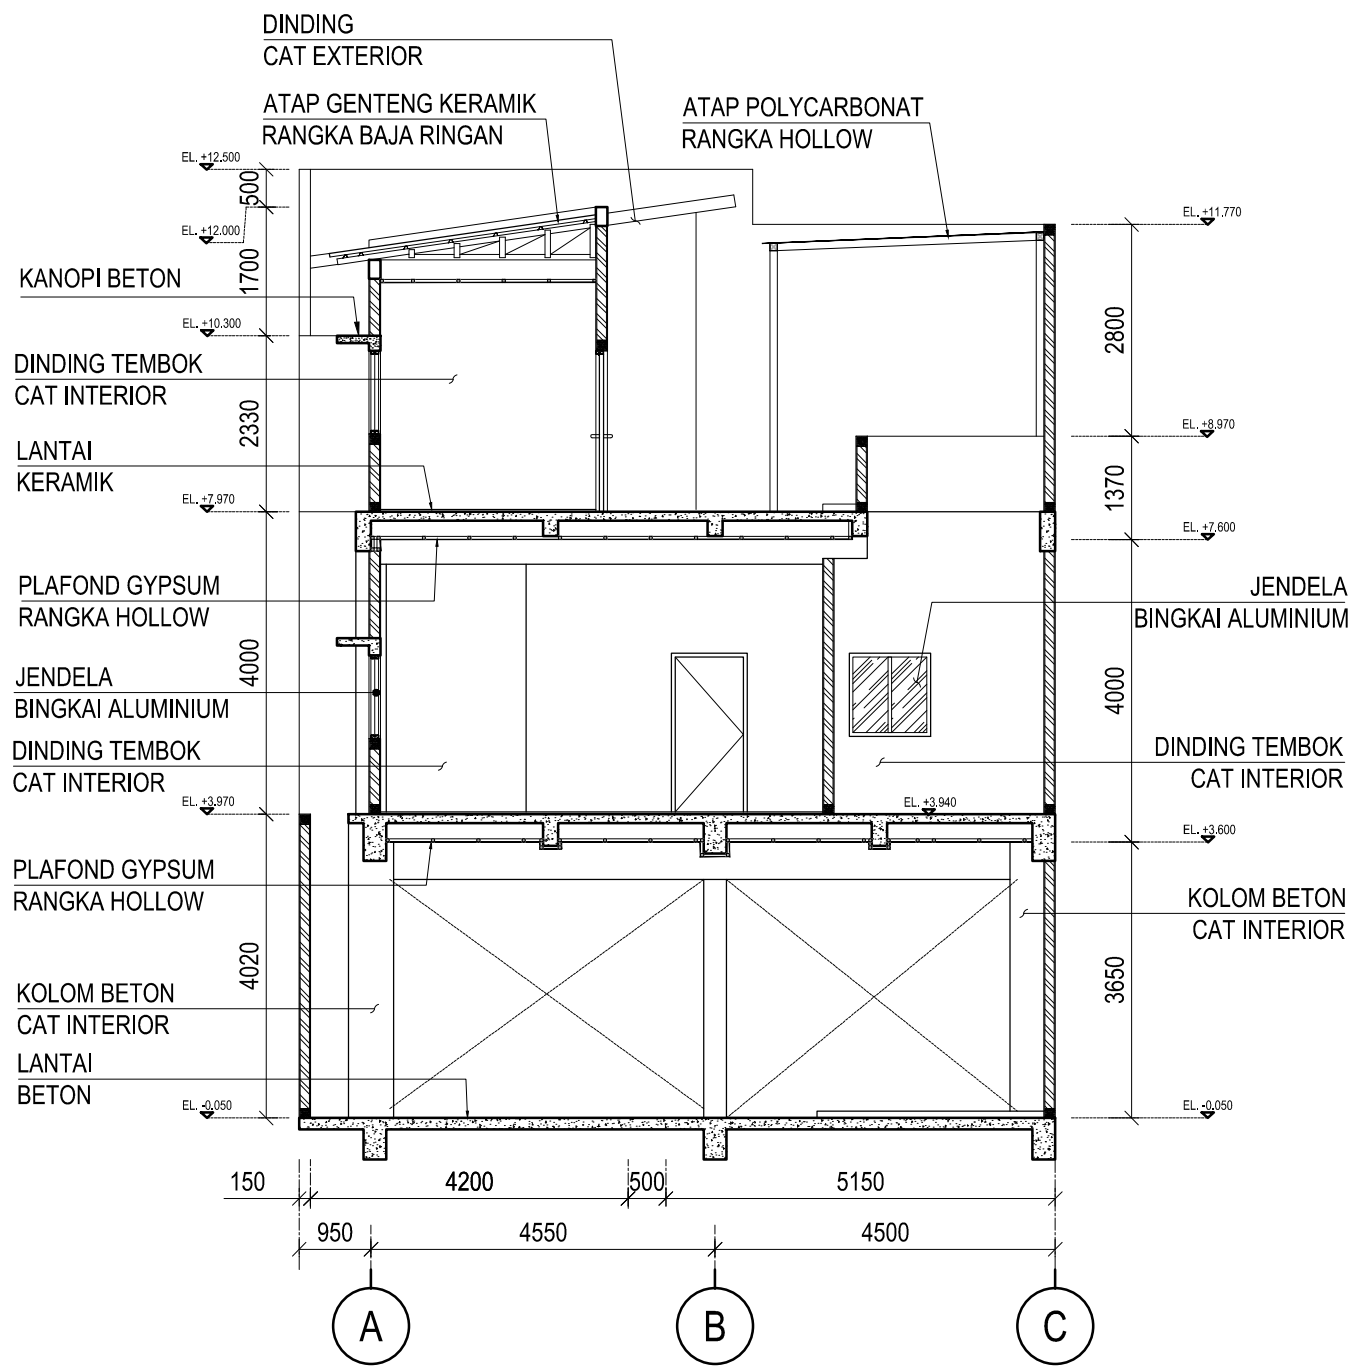

POTONGAN 2
SCALE 1 : 50

REV.	DATE	DESCRIPTION	BY	CHKD	APVD
-	-	-	-	-	-
-	-	-	-	-	-
-	-	-	-	-	-
-	-	-	-	-	-
0	-	ISSUED FOR CONSTRUCTION	-	-	-

REVISIONS

PROJECT TITLE :

OWNER :


CONSULTANS :

SUB CONTRACTOR :


DRAWING TITLE :

POTONGAN 1 & 2


SCALE	N.T.S	DATE	JOB NO.	-
DRAWN BY	-	-	UNITS :	-
CHECKED BY	-	-	AREA CODE	-
APPROVED BY	-	-	SIZE	A1
DRAWING NO. :	-	-	SHEET	REVISION
-	-	-	A-00-12	0

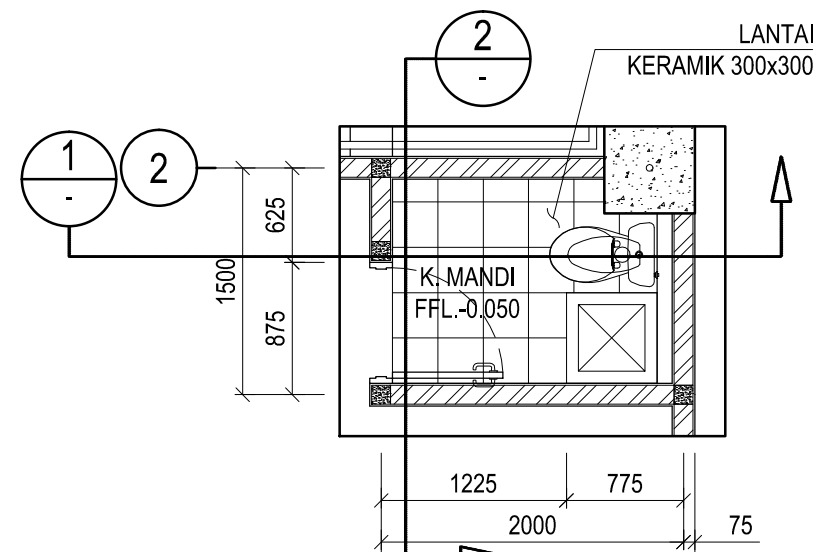


DETAIL TOILET T1
SCALE 1:50

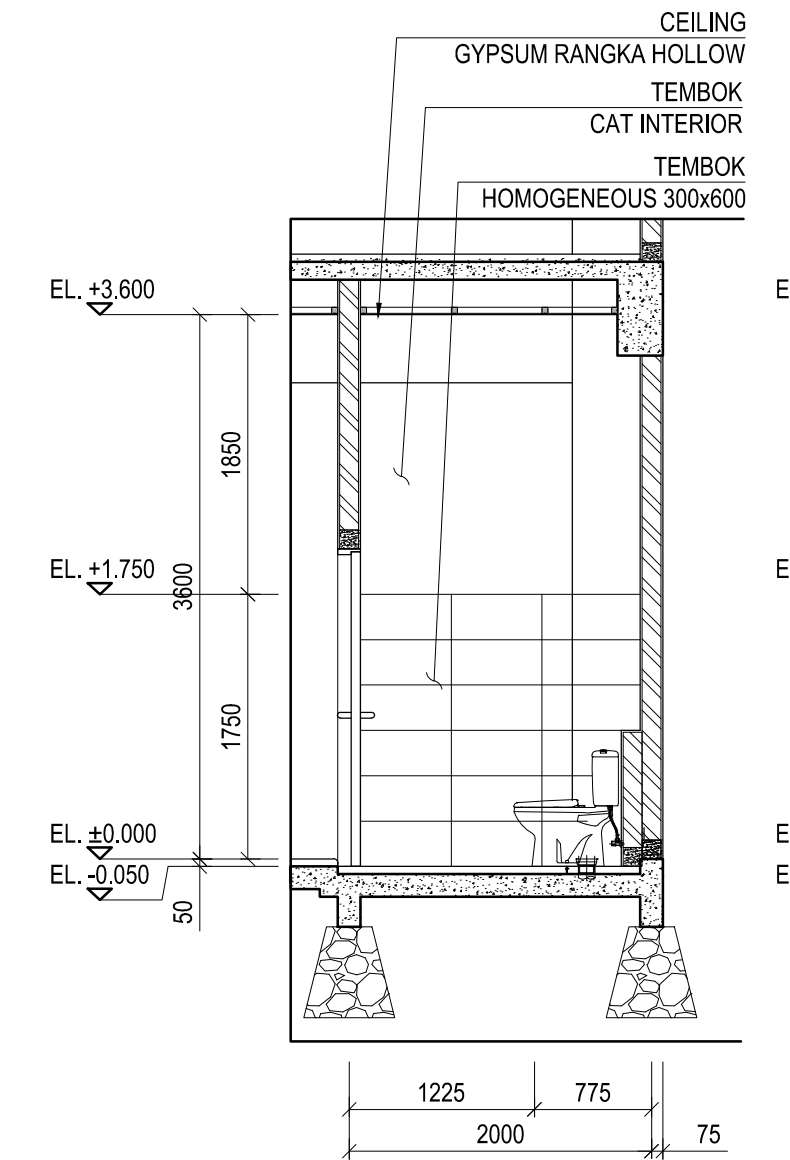


POTONGAN 1-C
SCALE 1:50

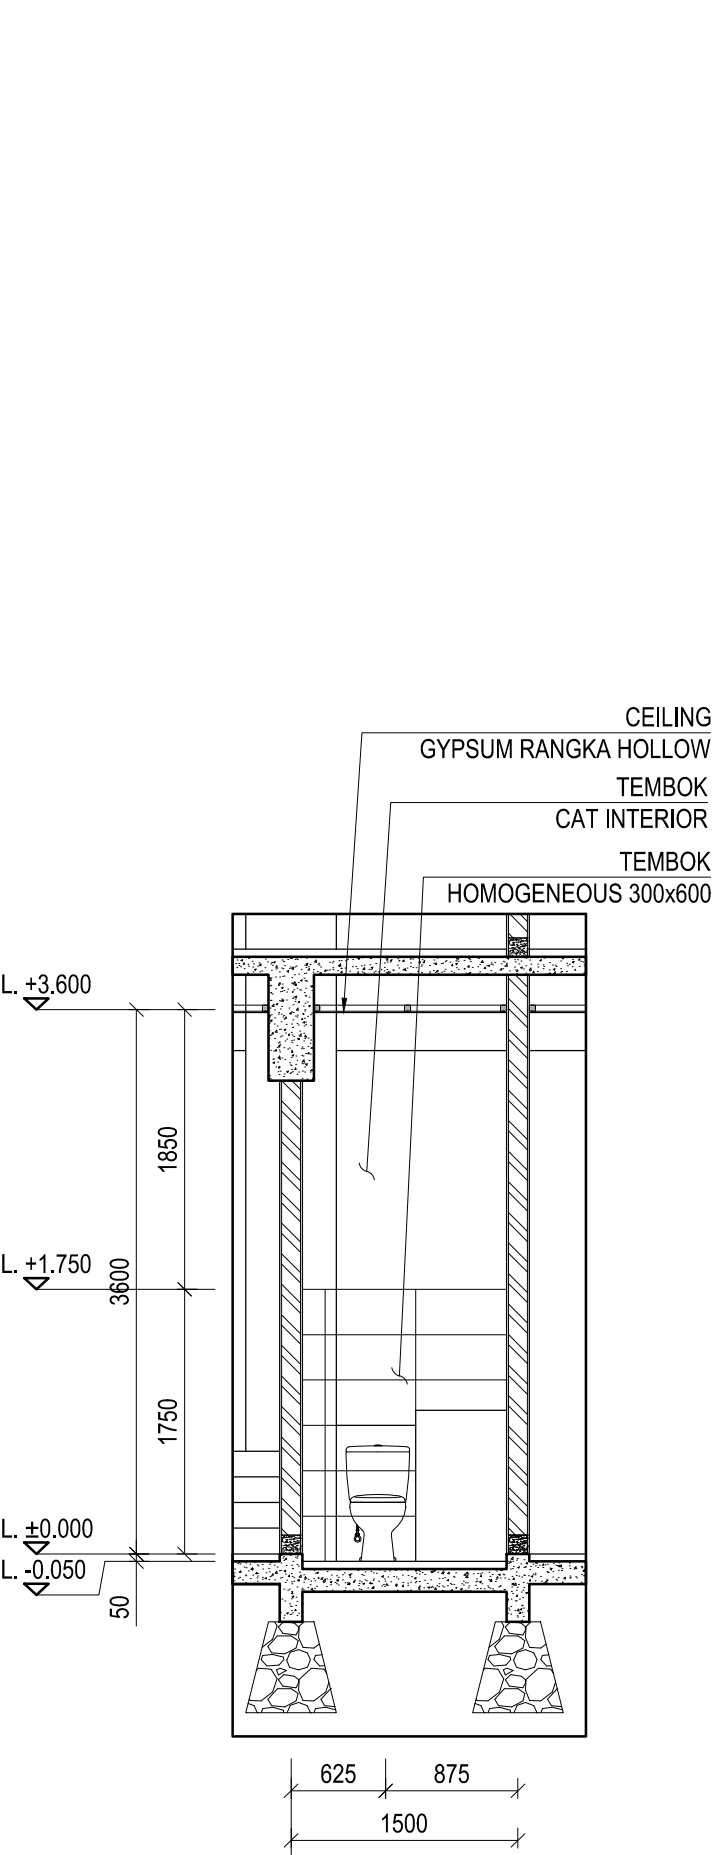


POTONGAN 2-C
SCALE 1:50

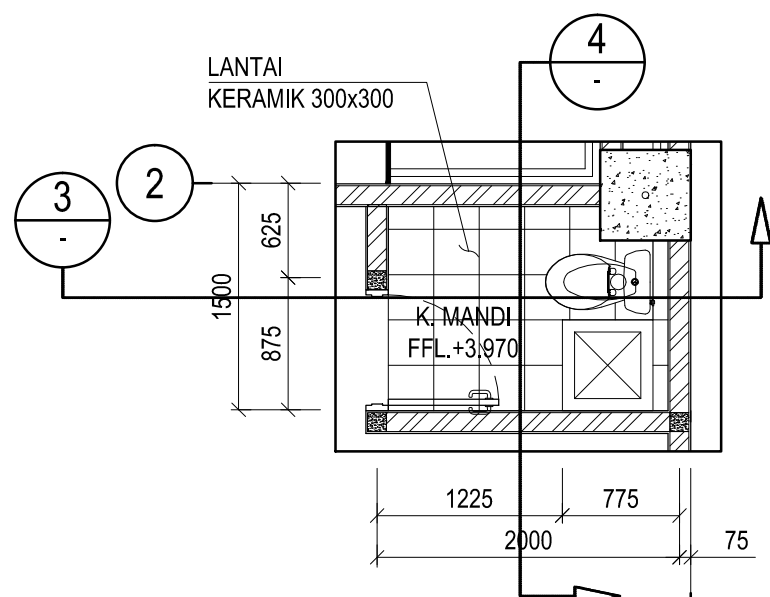


DETAIL TOILET T2
SCALE 1:50

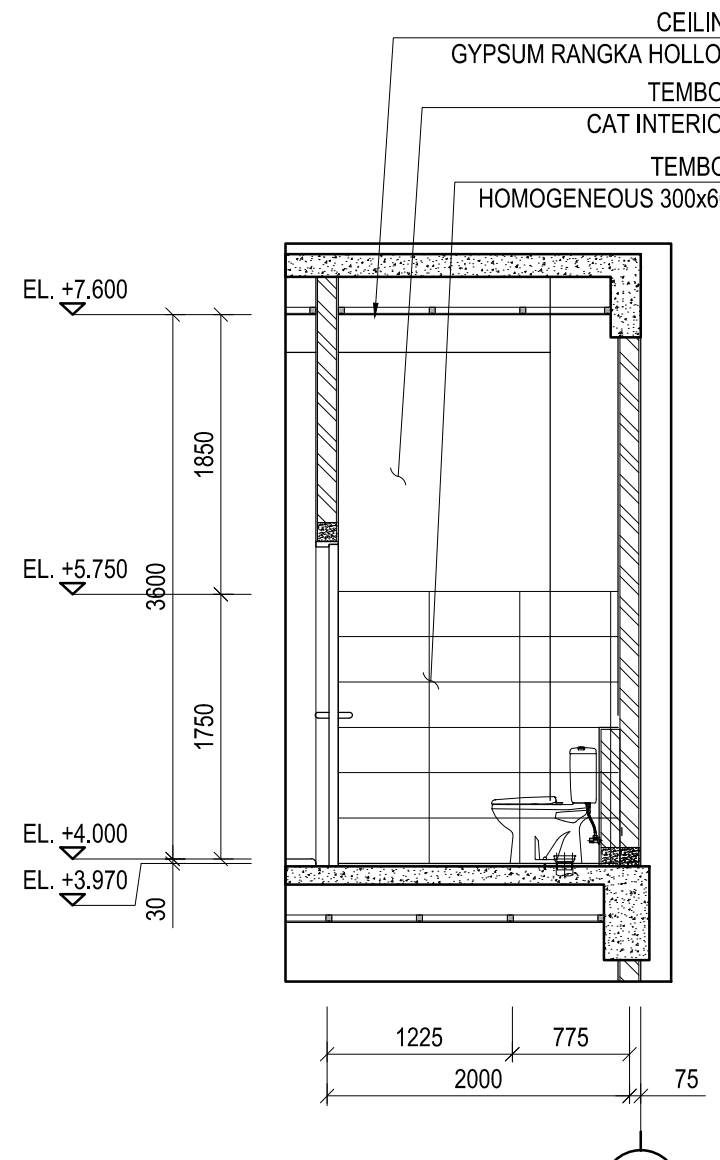


POTONGAN 3-C
SCALE 1:50

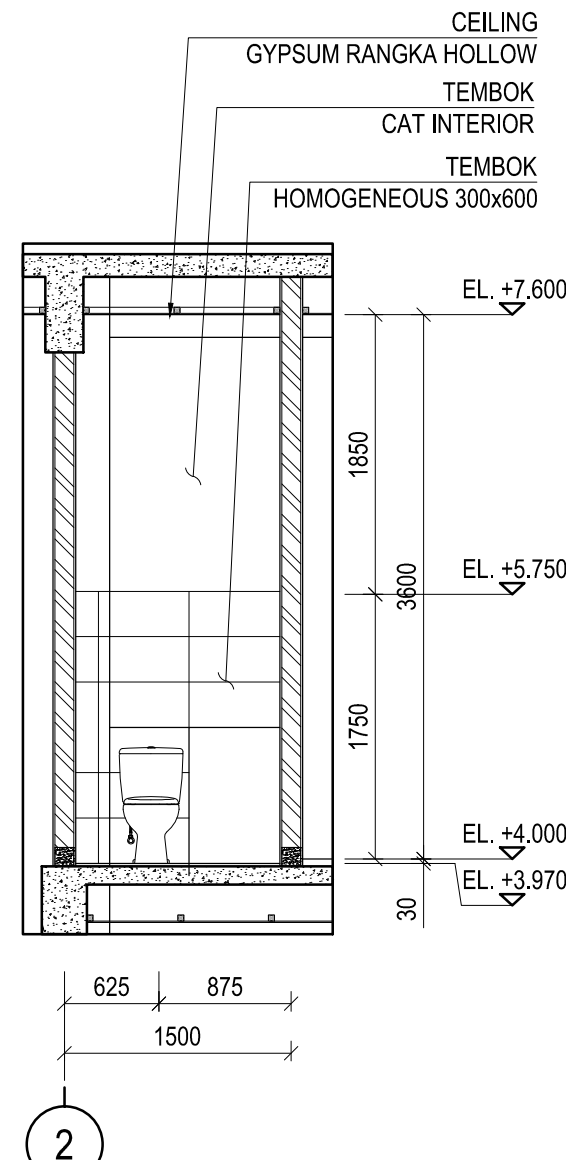


POTONGAN 4-C
SCALE 1:50

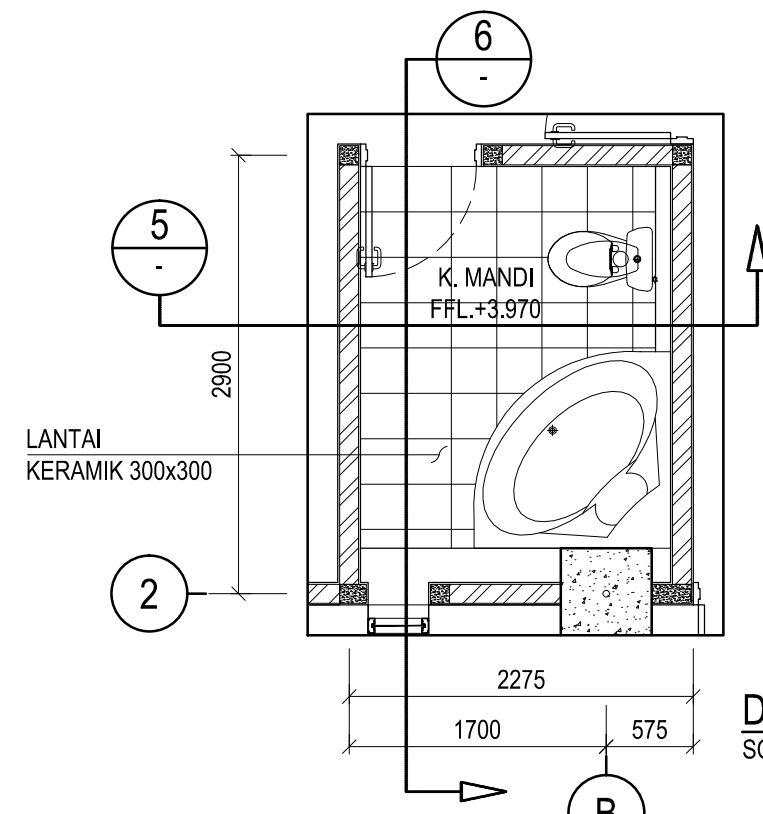


DETAIL TOILET T3
SCALE 1:50

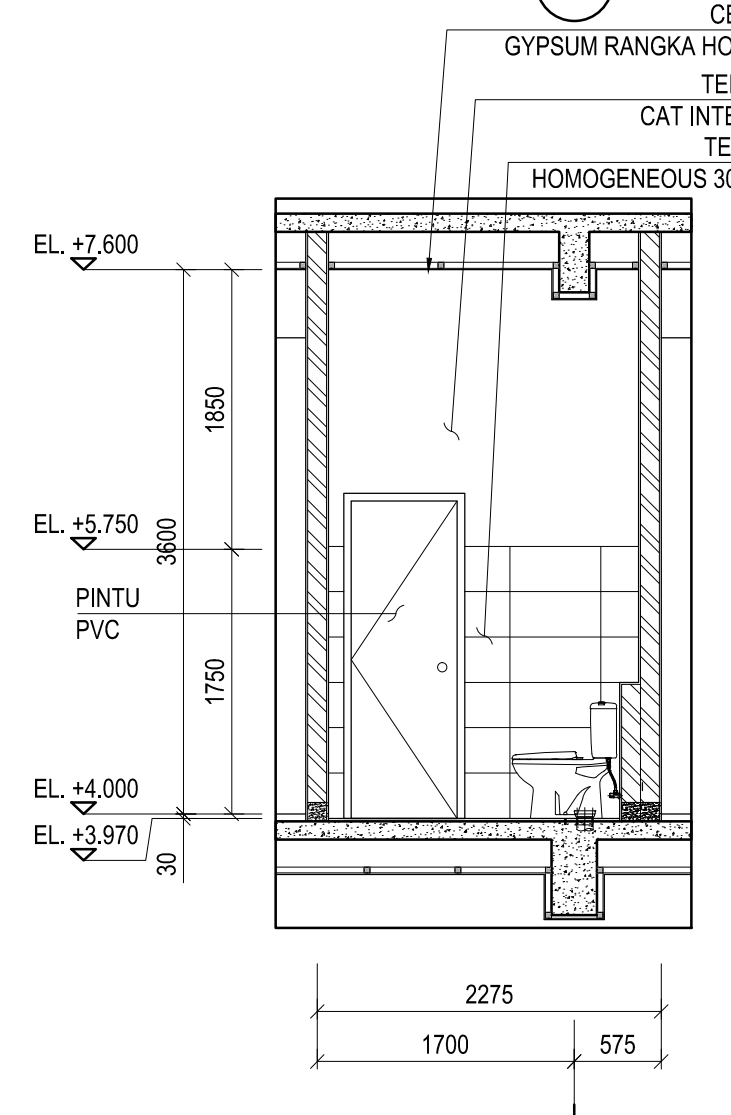


POTONGAN 5-B
SCALE 1:50

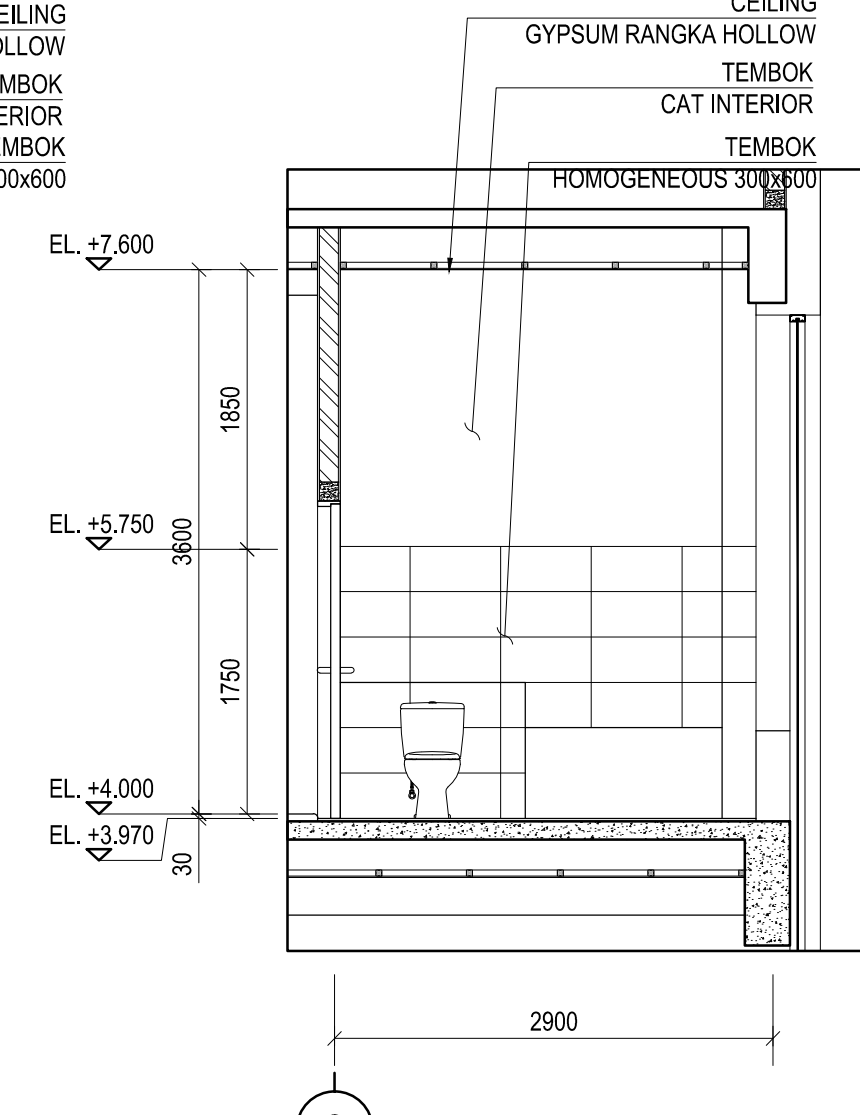


POTONGAN 6-B
SCALE 1:50

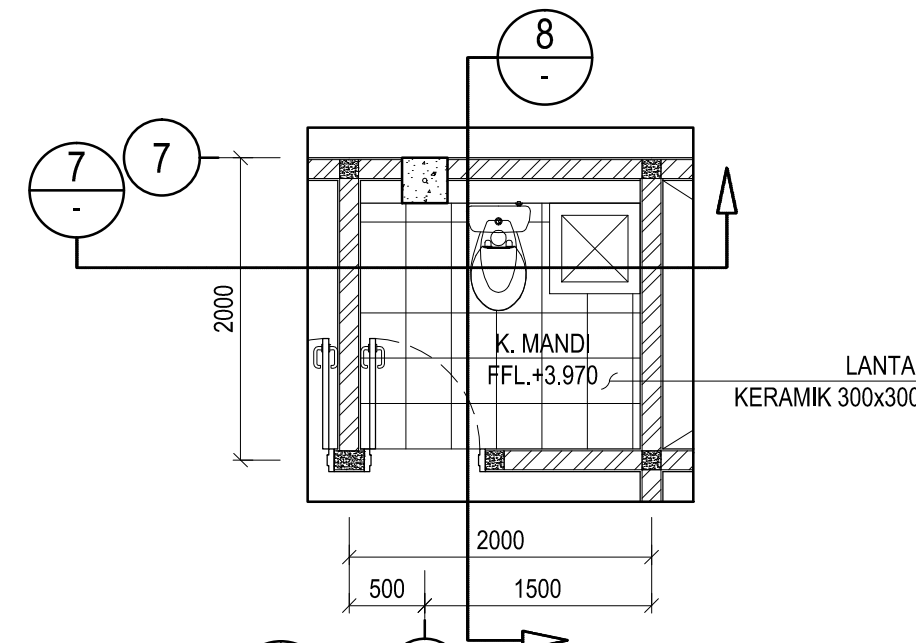


DETAIL TOILET T4
SCALE 1:50

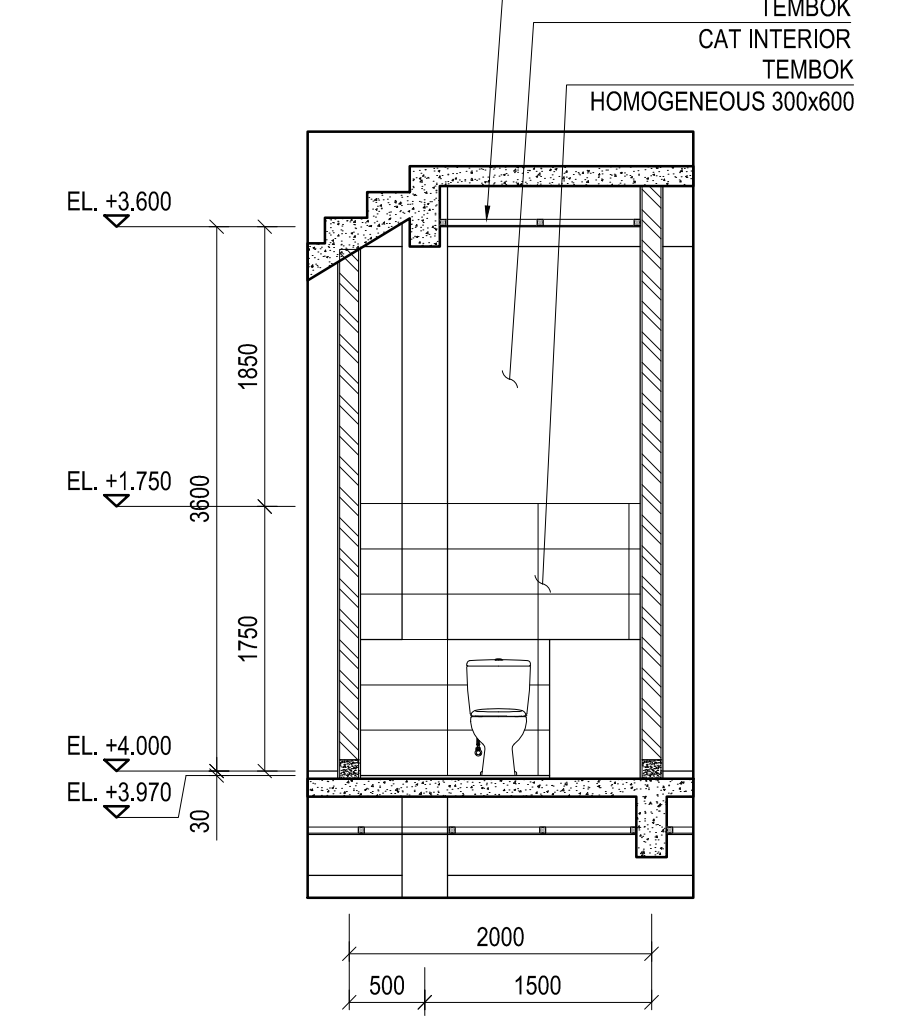


POTONGAN 7-B
SCALE 1:50

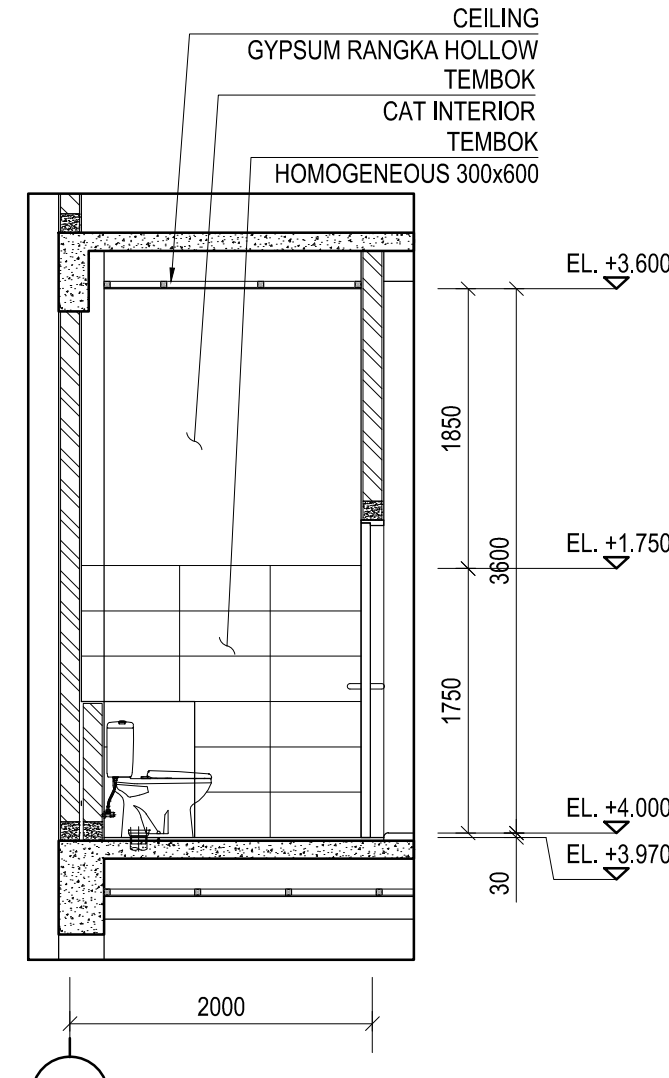


POTONGAN 8-B
SCALE 1:50

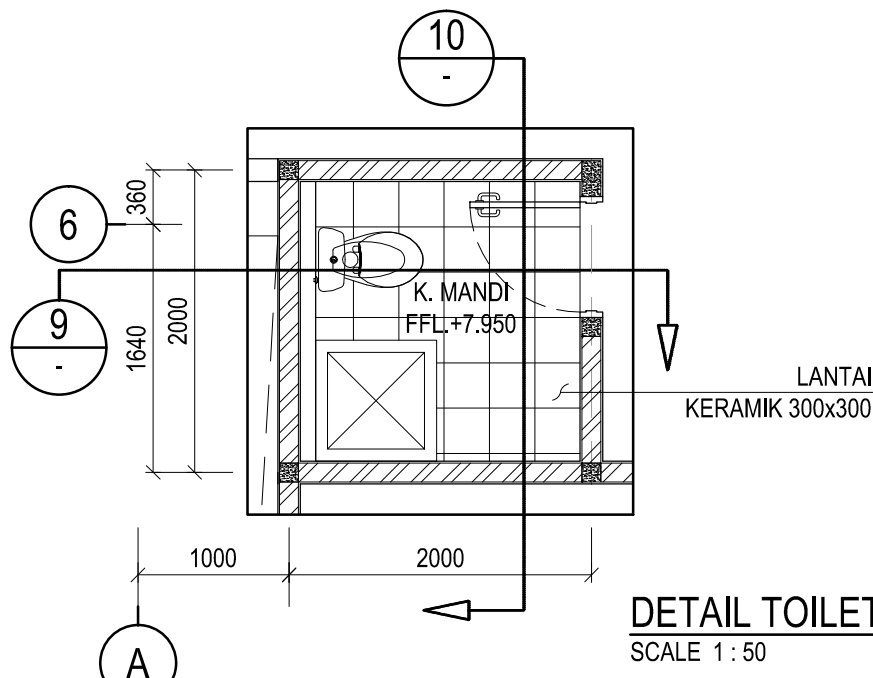

DETAIL TOILET T5
SCALE 1:50

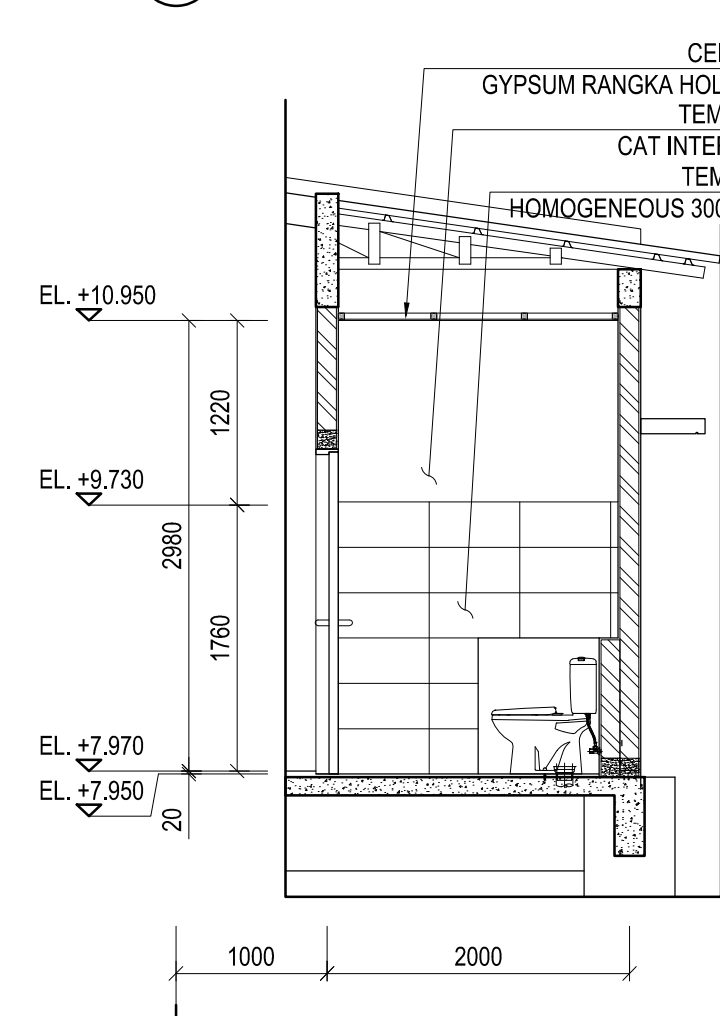


POTONGAN 9-A
SCALE 1:50

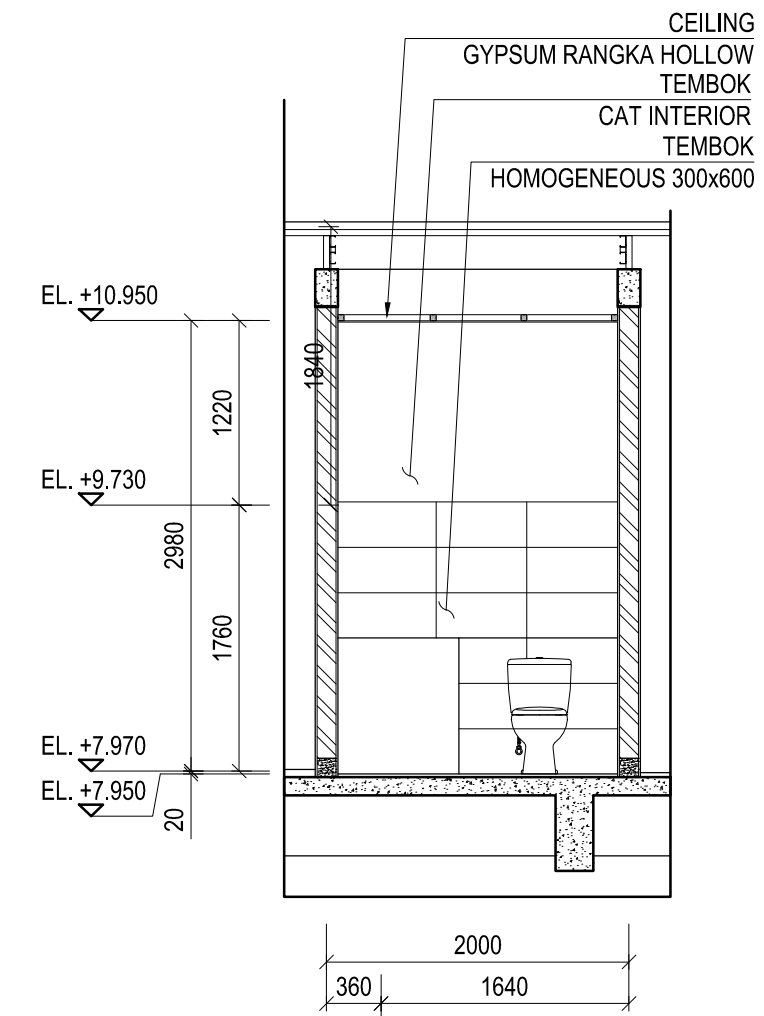


POTONGAN 10-A
SCALE 1:50


REV.	DATE	DESCRIPTION	BY	CHKD	APVD
-	-	-	-	-	-
-	-	-	-	-	-
-	-	-	-	-	-
-	-	-	-	-	-
0	-	ISSUED FOR CONSTRUCTION	-	-	-
REVISIONS					
PROJECT TITLE :					
OWNER :					
CONSULTANTS :					
SUB CONTRACTOR :					
DRAWING TITLE :					
DETAIL TOILET T1 ~ T5					
SCALE N.T.S. DATE JOB NO. -					
DRAWN BY -			UNITS : -		
CHECKED BY -			AREA CODE -		SIZE A1
APPROVED BY -			SHEET A-00-13		REVISION 0
DRAWING NO. : -					

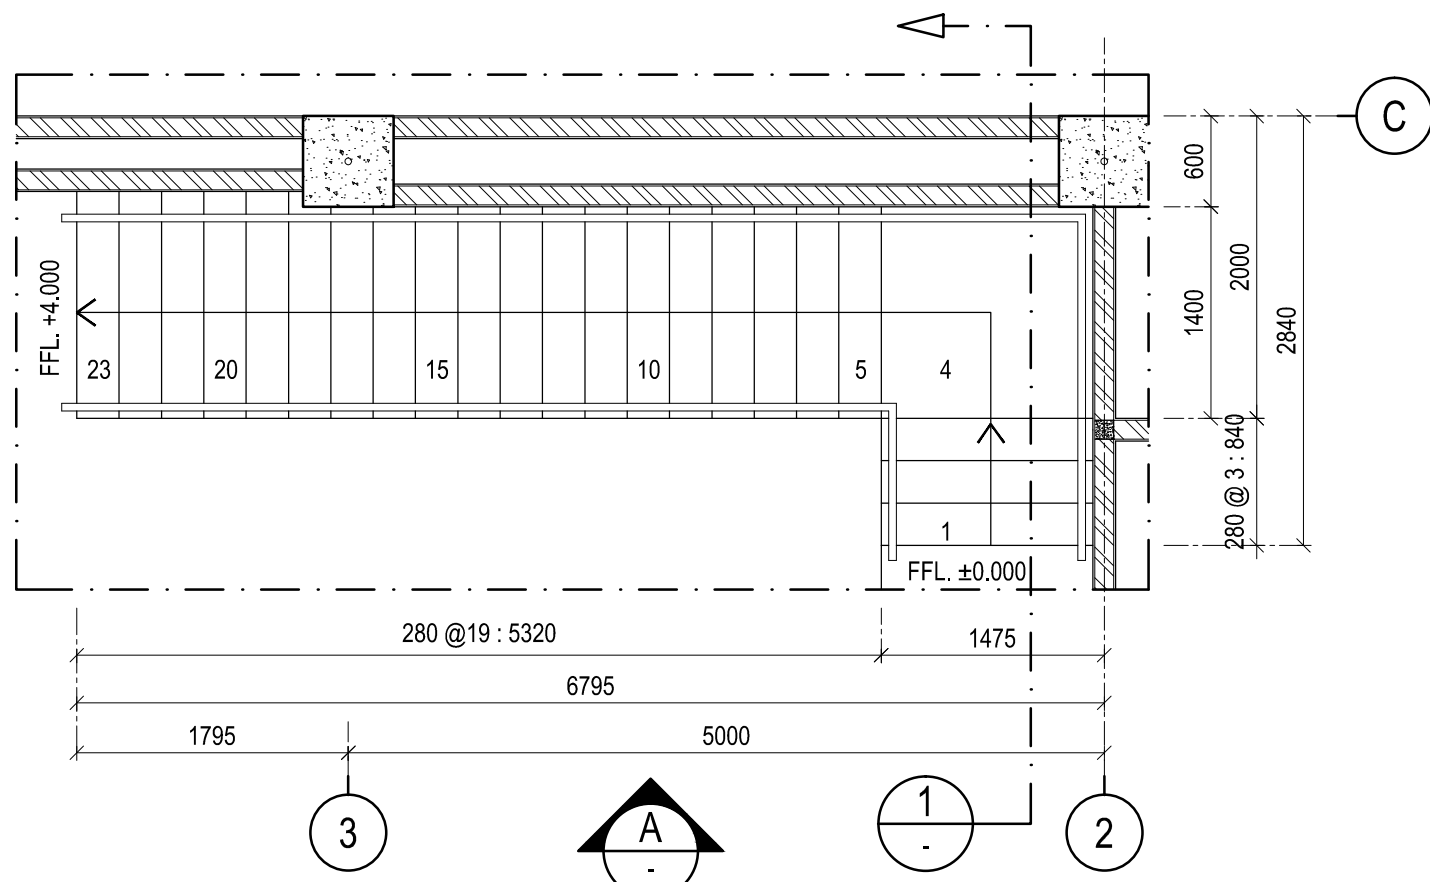


DETAIL TANGGA
SCALE 1 : 50

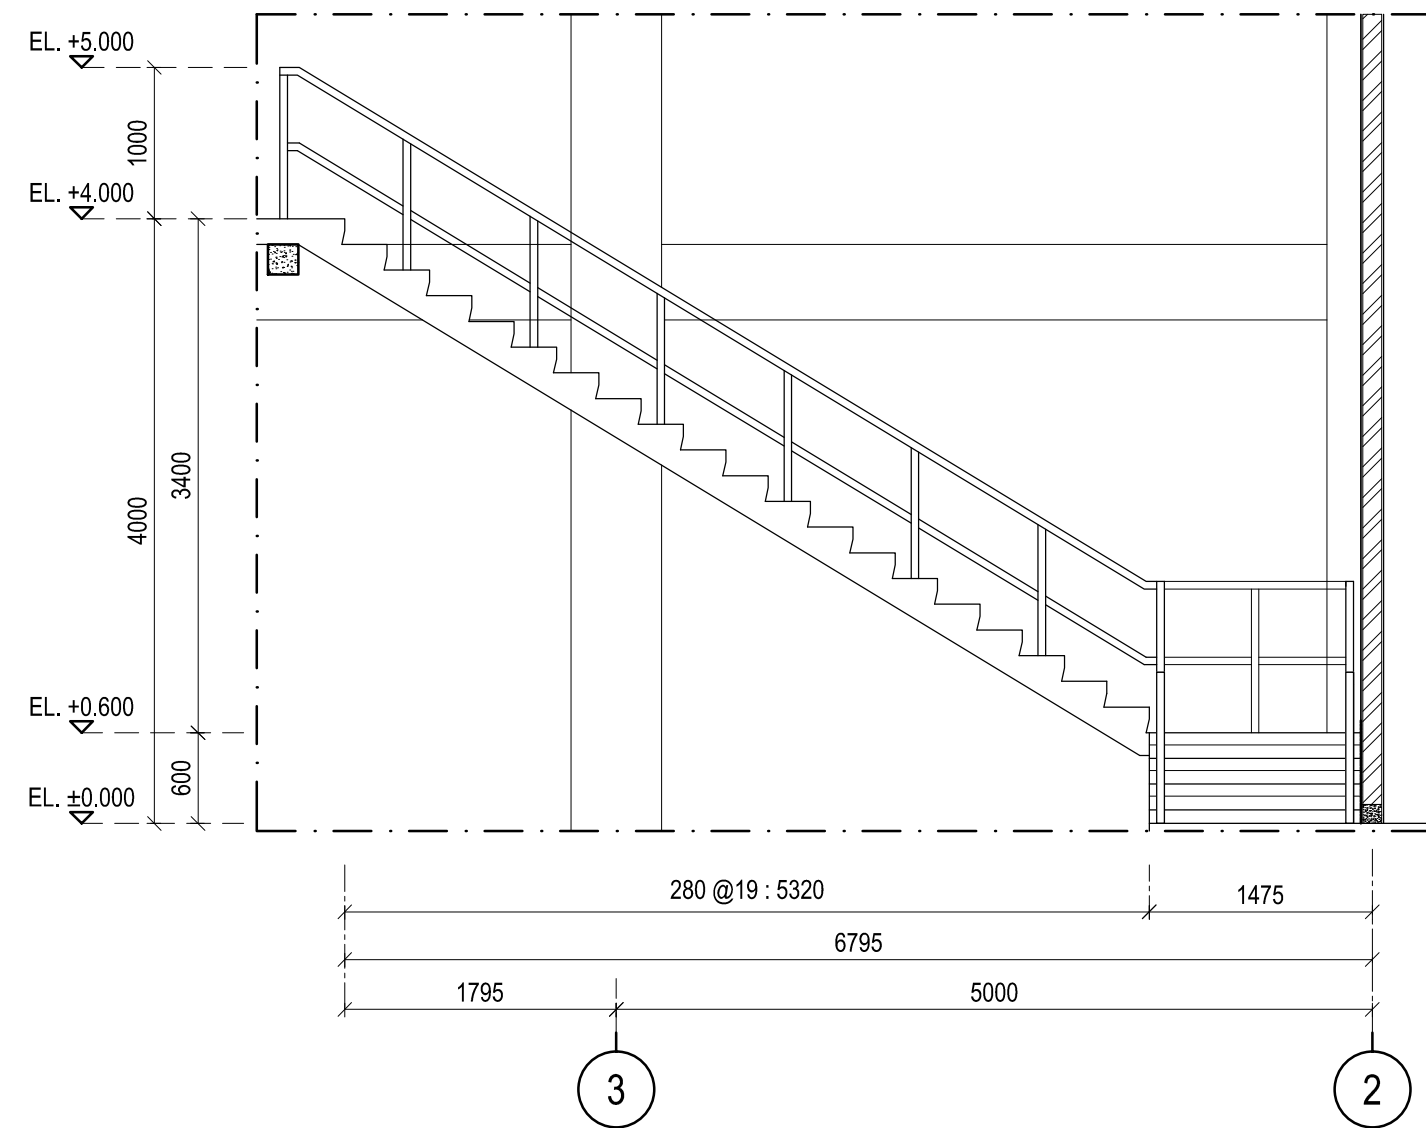


GAMBAR TAMPAK
SCALE 1 : 50

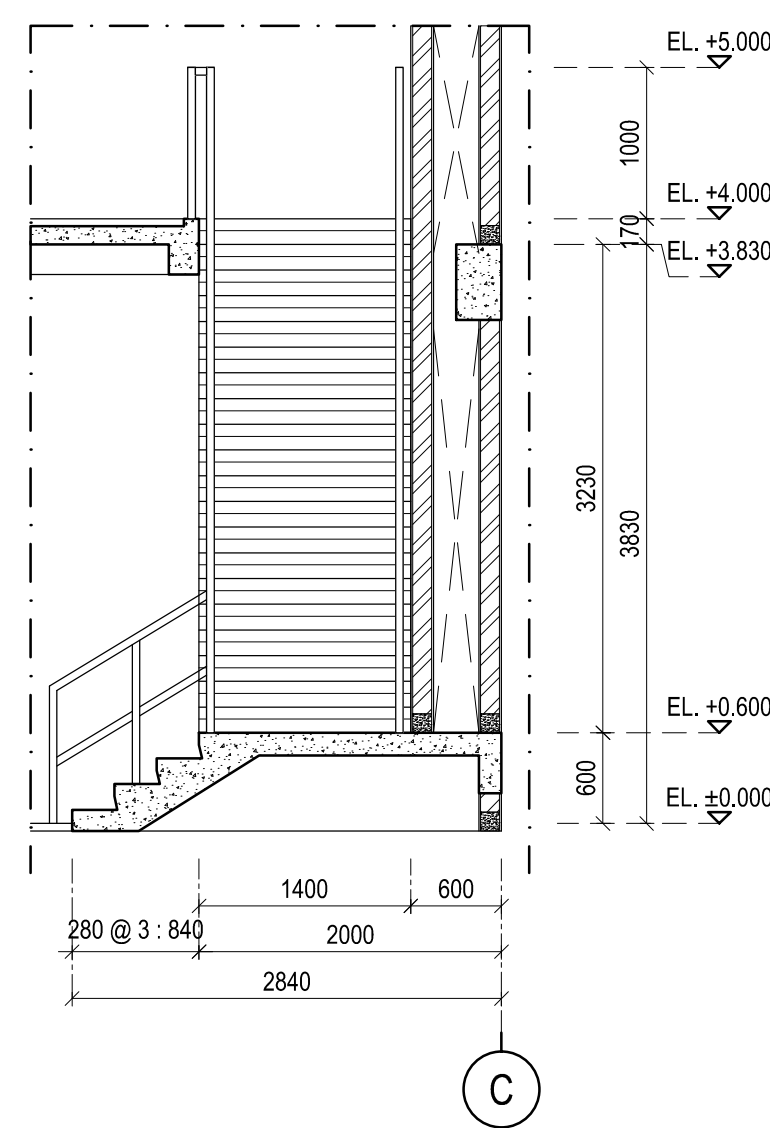


POTONGAN
SCALE 1 : 50

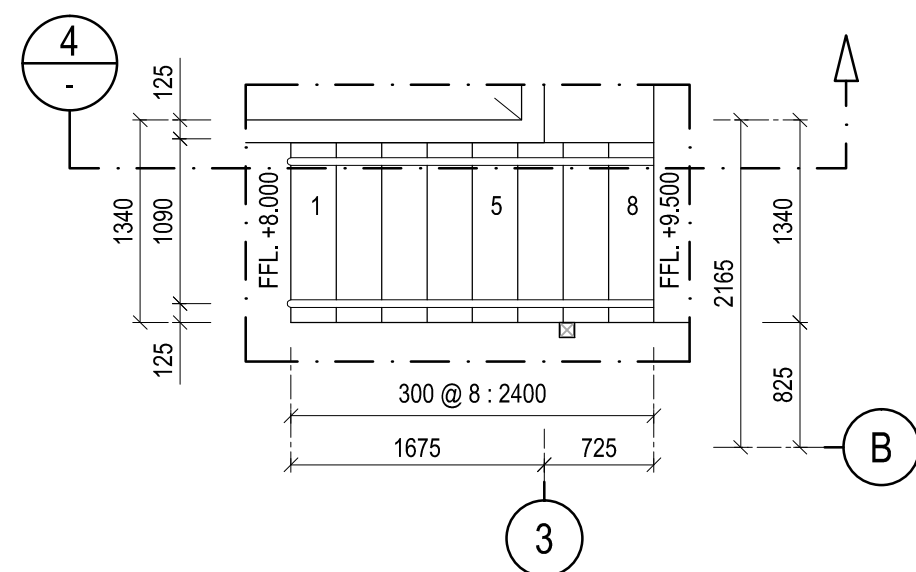


DETAIL TANGGA
SCALE 1 : 50

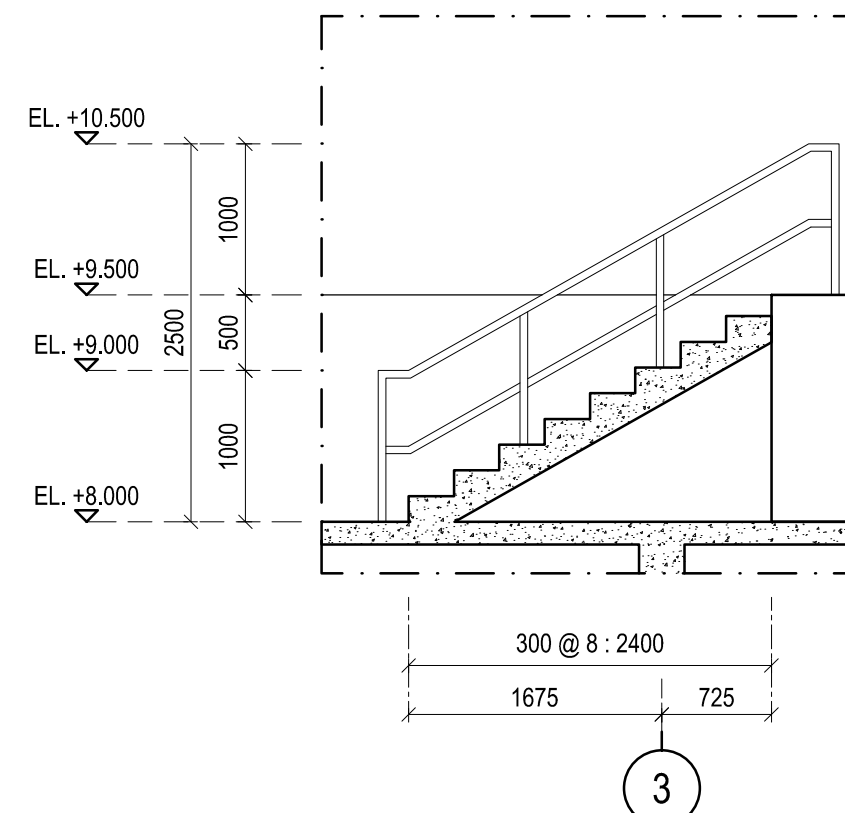


POTONGAN
SCALE 1 : 50

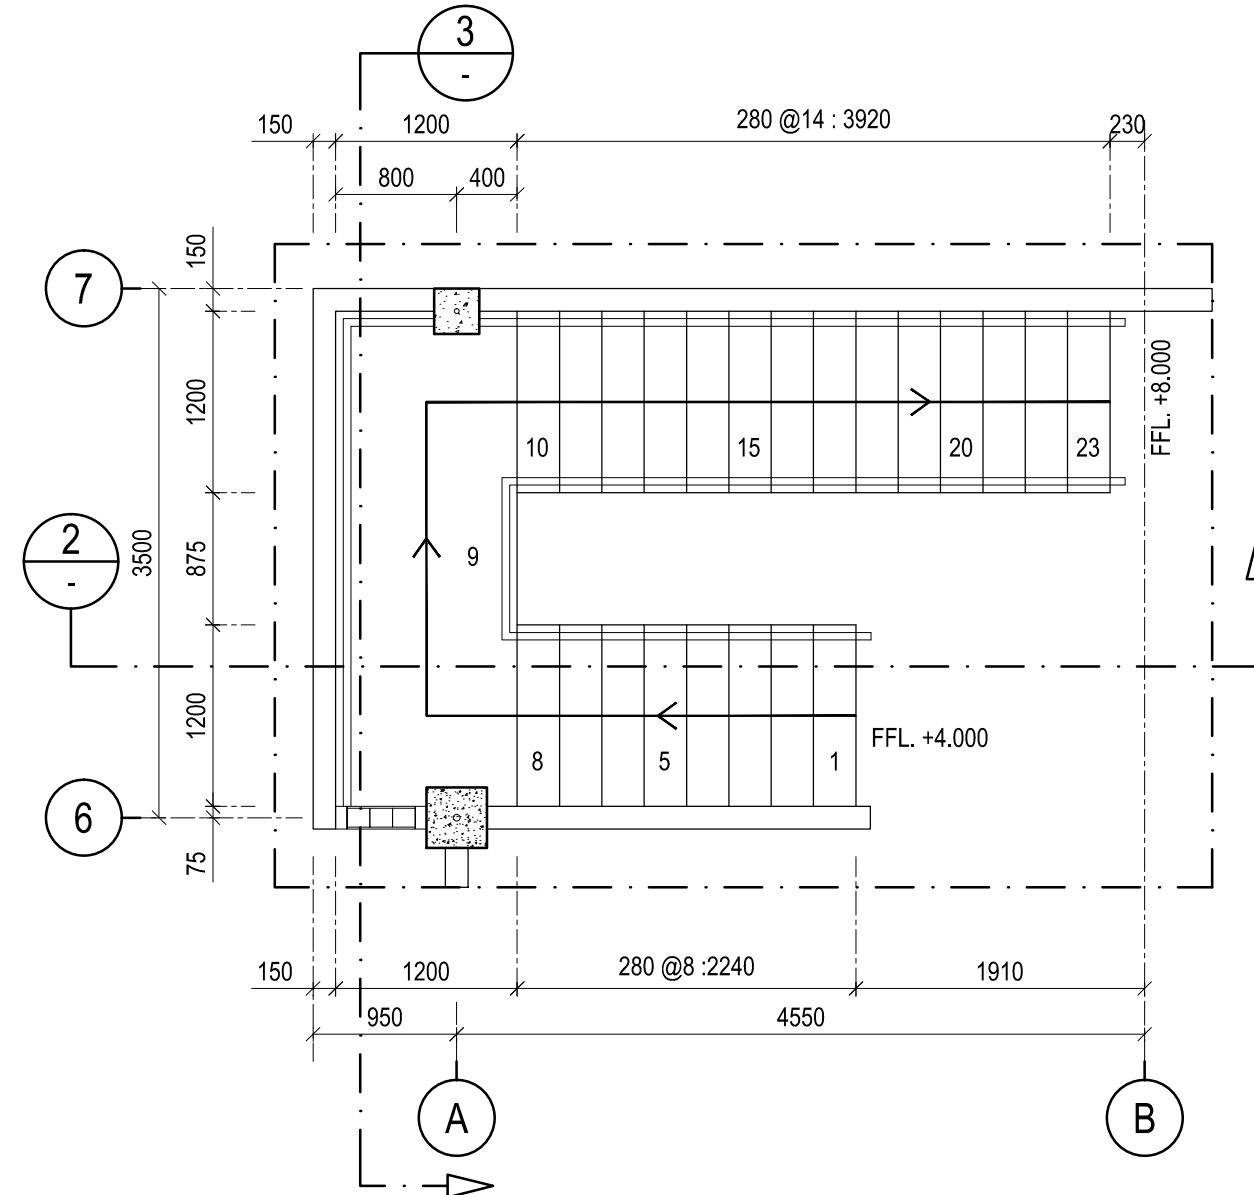

DETAIL TANGGA
SCALE 1 : 50

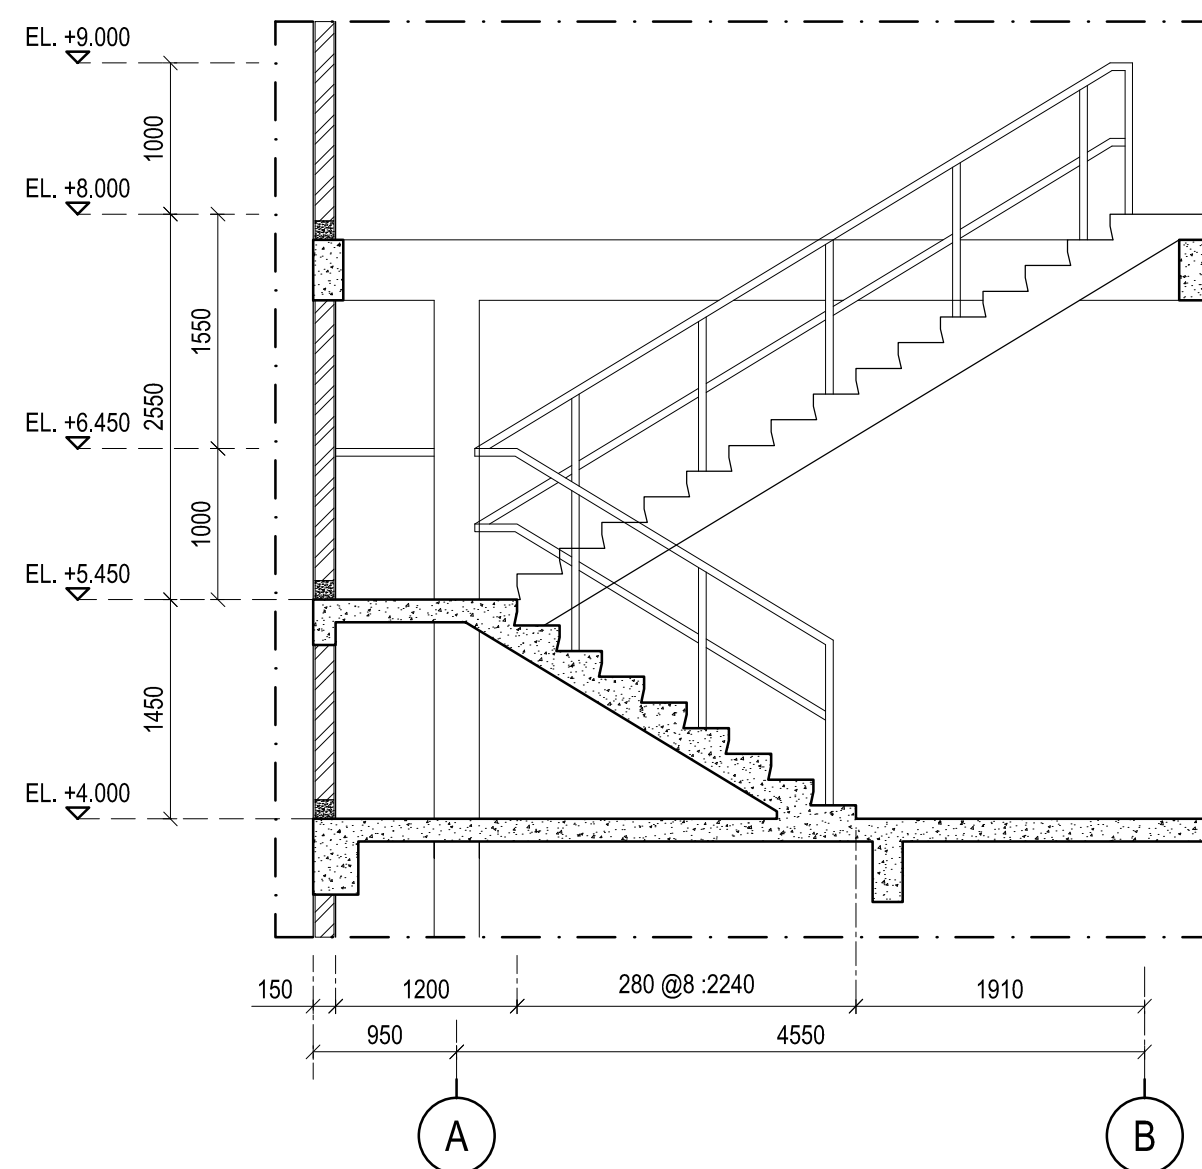

POTONGAN
SCALE 1 : 50

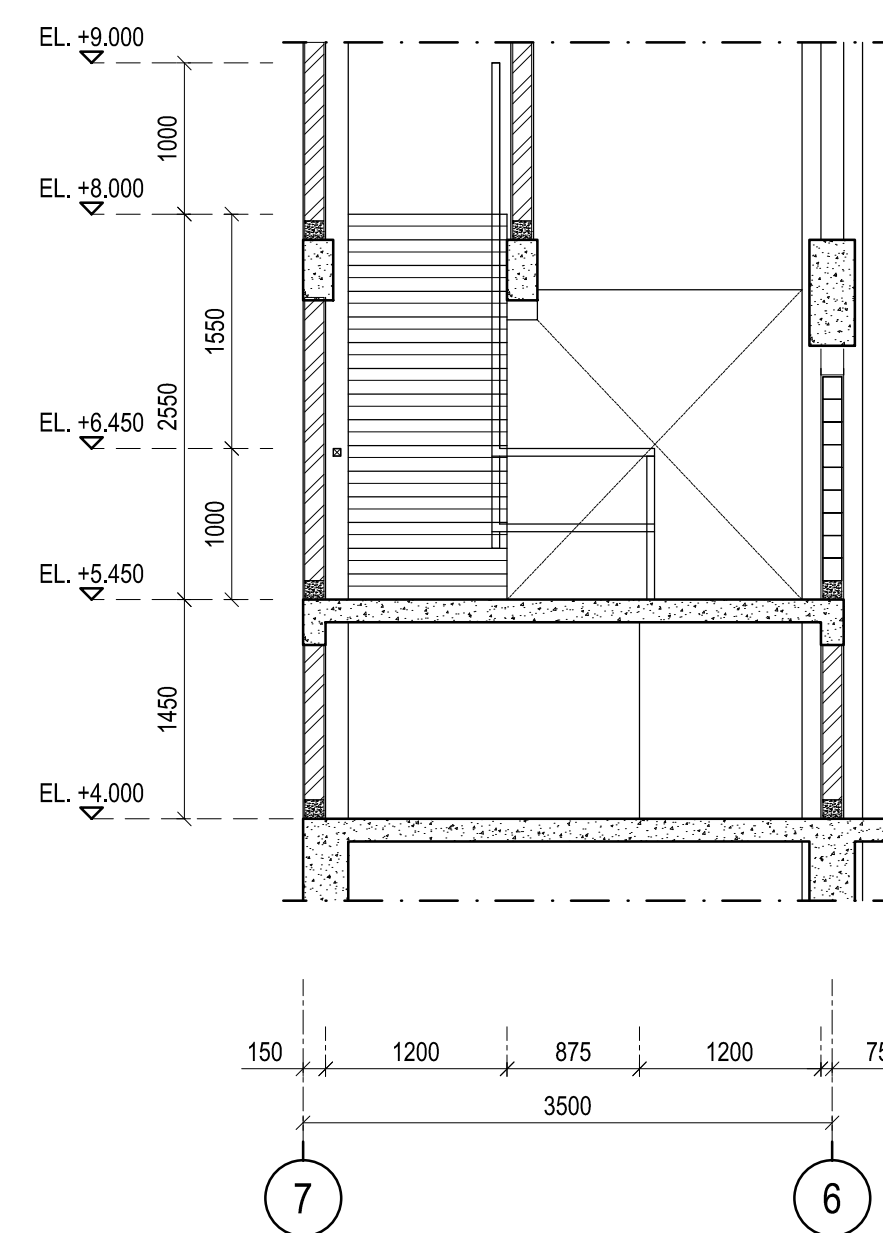

POTONGAN
SCALE 1 : 50

REV.	DATE	DESCRIPTION	BY	CHKD	APVD
-	-	-	-	-	-
-	-	-	-	-	-
-	-	-	-	-	-
-	-	-	-	-	-
0	-	ISSUED FOR CONSTRUCTION	-	-	-

REV.	DATE	DESCRIPTION	BY	CHKD	APVD
------	------	-------------	----	------	------

REVISIONS

PROJECT TITLE :

OWNER :

CONSULTANTS :

SUB CONTRACTOR :

DRAWING TITLE :

DETAIL TANGGA A, B & C

-

SCALE	N.T.S	DATE	JOB NO.
-------	-------	------	---------

DRAWN BY	-	-	UNITS :
----------	---	---	---------


CHECKED BY	-	-	AREA CODE
------------	---	---	-----------

APPROVED BY	-	-	SIZE
-------------	---	---	------

DRAWING NO. :	-	-	SHEET
---------------	---	---	-------

-	-	-	REVISION
---	---	---	----------

-	-	-	0
---	---	---	---

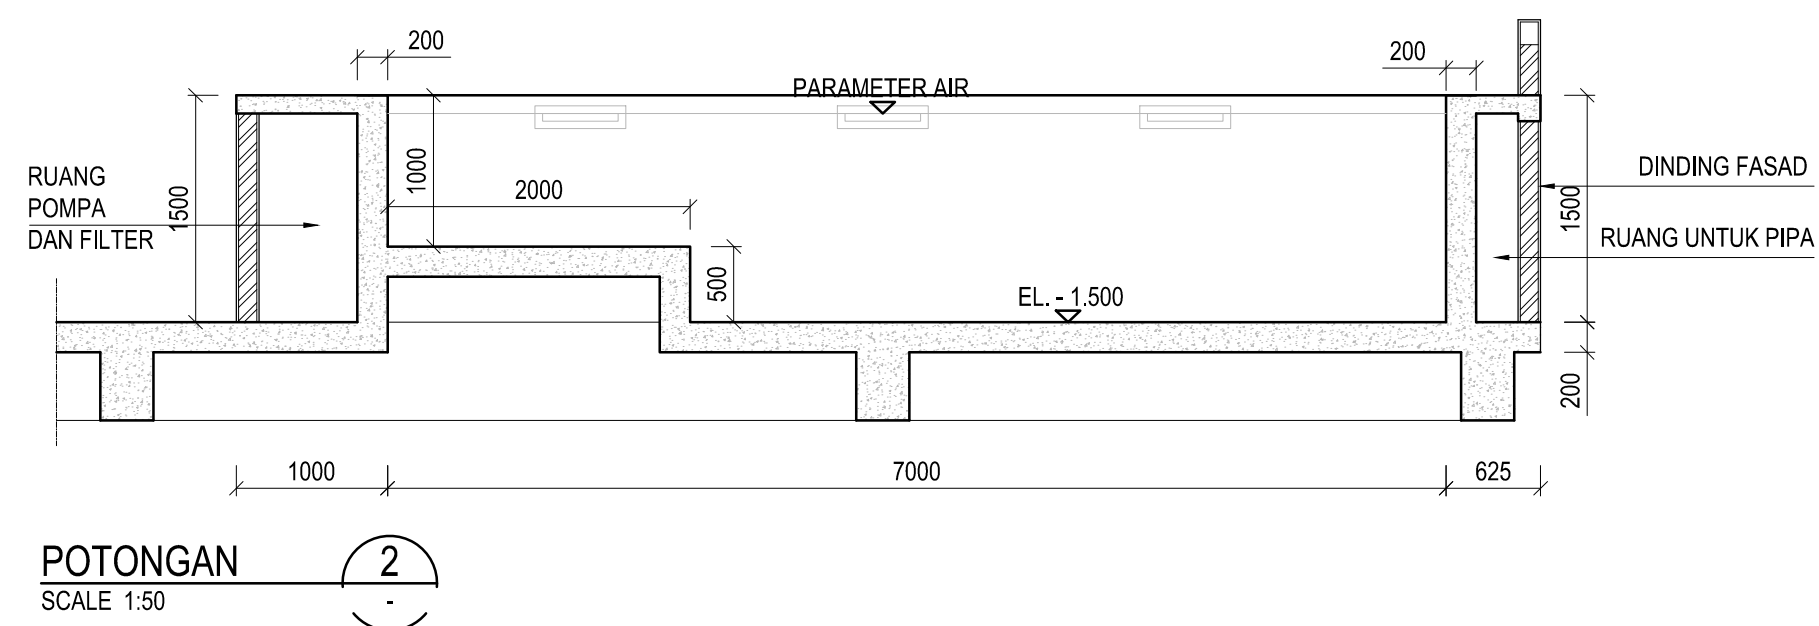

◊ -	-	-	-	-	-
◊ -	-	-	-	-	-
◊ -	-	-	-	-	-
◊ -	-	-	-	-	-
◊ 0	-	ISSUED FOR CONSTRUCTION	-	-	-
REV.	DATE	DESCRIPTION	BY	CHKD	APVD
REVISIONS					
PROJECT TITLE :					
-					
OWNER :					
CONSULTANS :					
SUB CONTRACTOR :					
-					
DRAWING TITLE :					
DENAH KOLAM RENANG					
-					
SCALE	N.T.S	DATE	JOB NO.	-	
DRAWN BY	-	-	UNITS :	-	
CHECKED BY	-	-	AREA CODE	SIZE	
APPROVED BY	-	-	-	A1	
DRAWING NO. :			SHEET	REVISION	
-			A-00-15	◊ 0	



